


A End LOWER LEVEL FLOOR PLAN B End



DOME LEVEL FLOOR PLAN

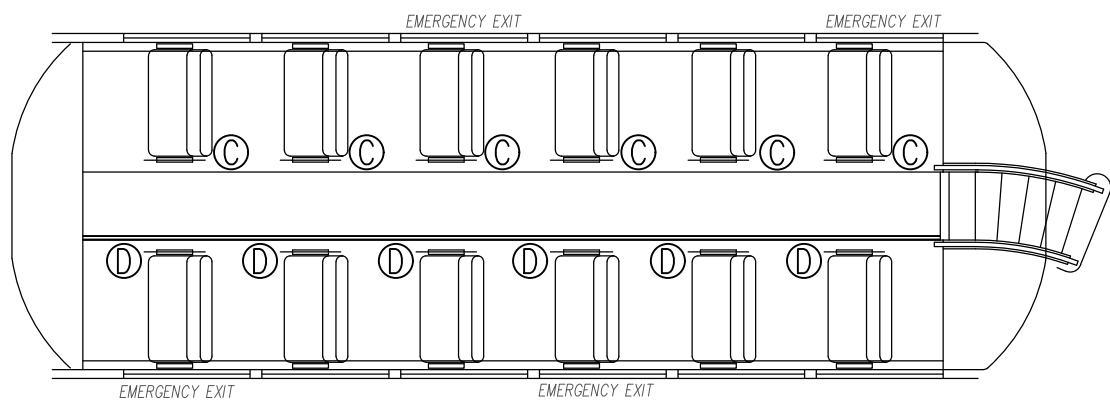

SEAT STYLE A

REMOVE EXISTING UPHOLSTERY, PROVIDE AND INSTALL NEW SEAT & BACK FOAM CUSHIONS UPHOLSTERED IN ARRC SUPPLIED FABRIC & IMITATION LEATHER.



SEAT STYLE D

REMOVE EXISTING UPHOLSTERY, PROVIDE AND INSTALL NEW SEAT & BACK FOAM CUSHIONS UPHOLSTERED IN ARRC SUPPLIED FABRIC & IMITATION LEATHER.

REMOVE SEAT FRAMES FROM CAR, DISASSEMBLE, CLEAN AND UPHOLSTER WITH ARRC SUPPLIED IMITATION LEATHER. ALL PAINTED PARTS TO BE RECOATED WITH CORROSION INHIBITING PAINT IN MATTE BLACK

- NOTES:
1. SEAT STYLE
 - 1.1. A: LOWER LEVEL FRAME, RIGHT (9)
 - 1.2. B: LOWER LEVEL FRAME, LEFT (9)
 - 1.3. C: UPPER LEVEL FRAME, RIGHT (6)
 - 1.4. D: UPPER LEVEL FRAME, LEFT (6)
 2. SEAT STYLE B IS MIRROR IMAGE OF SEAT STYLE A.
 3. SEAT STYLE C IS MIRROR IMAGE OF SEAT STYLE D.
 4. ALL MATERIALS USED MUST MEET OR EXCEED THE SPECIFICATIONS IN 49 CFR PART 238 FOR SMOKE AND FLAME.

ALASKA RAILROAD CORPORATION ENGINEERING SERVICES P.O. BOX 107500, ANCHORAGE, ALASKA 99510-7500		
PROJECT :		
MOTIVE POWER AND EQUIPMENT PASSENGER EQUIPMENT		
TITLE:		
ARR 502 DOME COACH INTERIOR REFURB SEAT FRAMES AND UPHOLSTERY		
DESIGNED BY: ARRC	SCALE : NTS	AFE NO.: 11070 FTA
DRAWN BY: CDL	DATE : NOVEMBER 2023	ACAD FILE:
CHECKED BY: ARRC		DWG NO.
APPROVED BY: ARRC		1 OF 1