
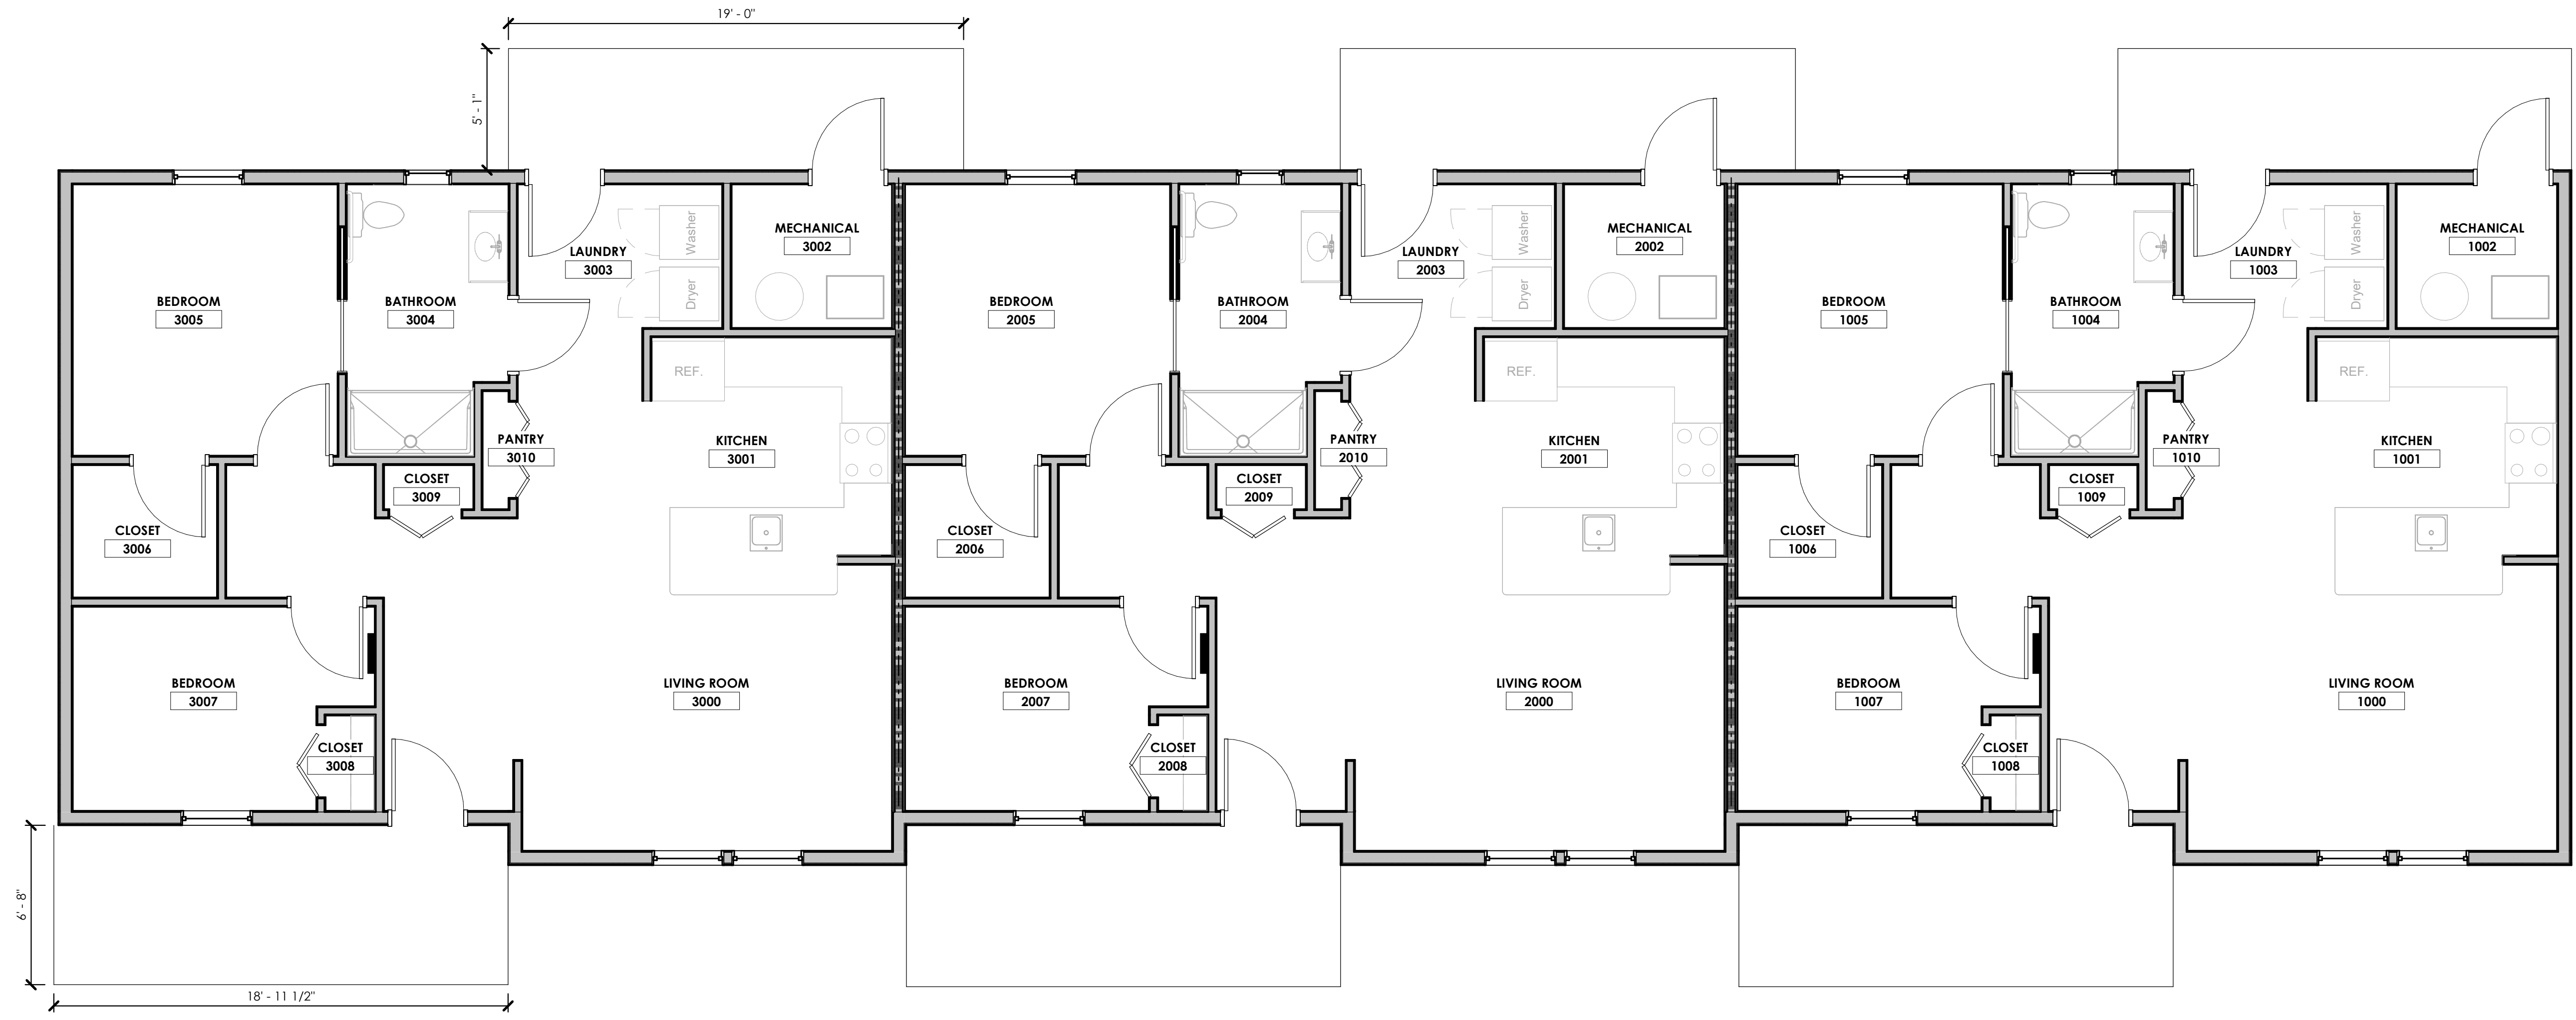


FLOOR PLAN LEGEND	
	NEW NON-FIRE RATED WALL
	2-HOUR FIRE RATED BARRIER - UL DES U419
	NEW DOOR

SEVEN GENERATIONS
ARCHITECTURE + ENGINEERING

600 E. Michigan Ave., Suite B
Kalamazoo, MI 49007
P: 269.927.0144
www.7GenAE.com

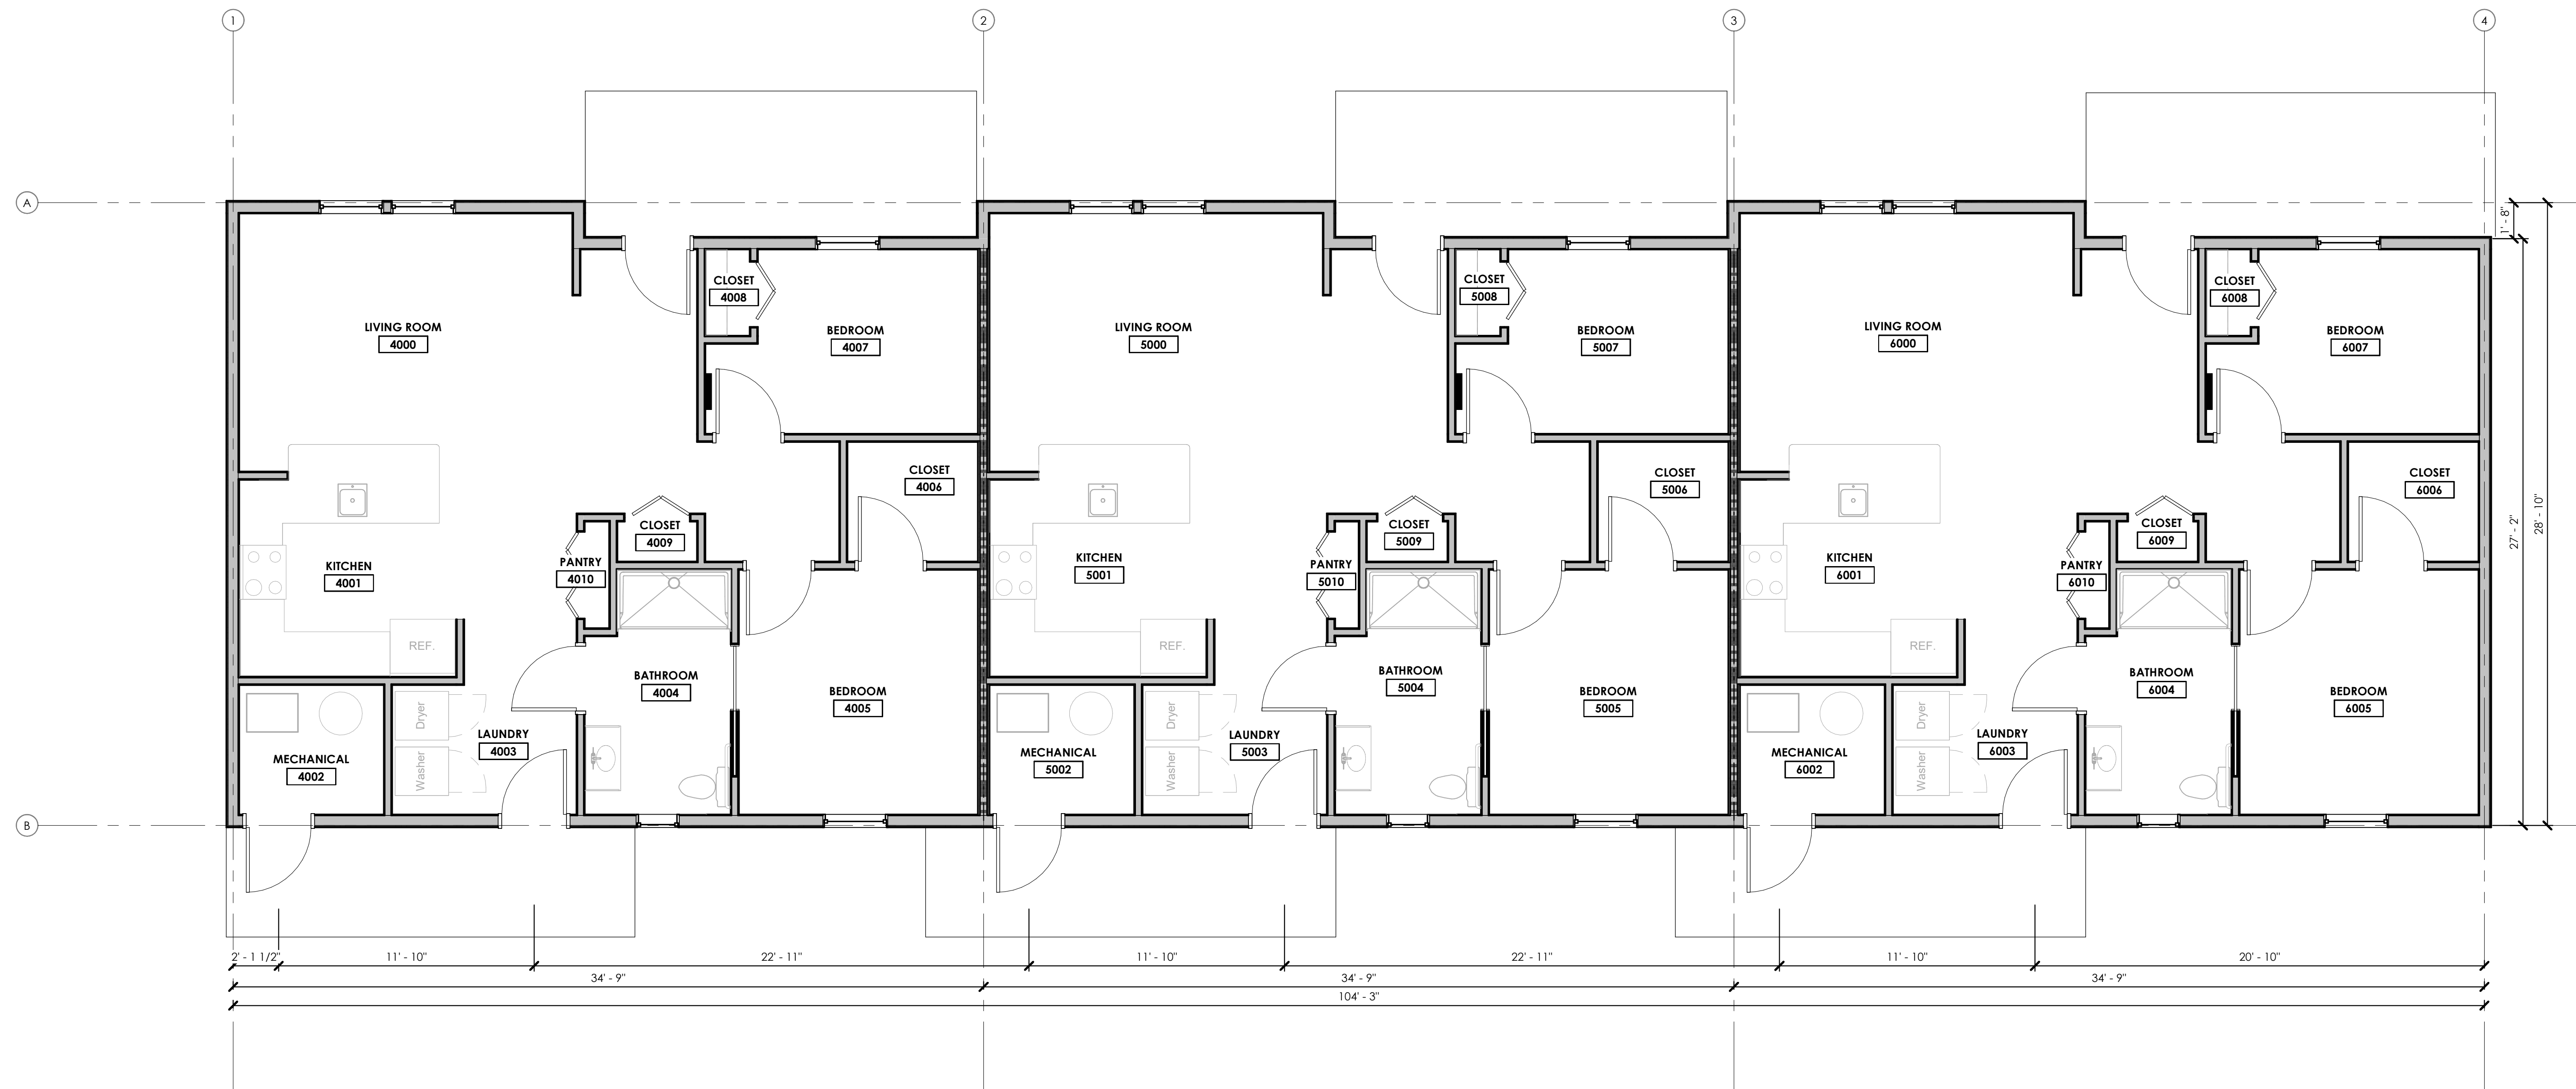

NORTH
ELDER HOUSING OVERALL BUILDING PLAN
SCALE: 1/4" = 1'-0"

LTBOI HOUSING
LITTLE TRAVERSE BAY BAND OF ODAWA INDIANS
629 SECOND STREET
HARBOR SPRINGS, MI 49740

ISSUE DATE: JANUARY 5, 2023
REVISIONS

PRELIMINARY
NOT FOR CONSTRUCTION

JOB NUMBER:
221166

SHEET TITLE
OVERALL BUILDING PLAN

SHEET NO.

A100

THE REPRODUCTION, COPYING OR OTHER USE OF THIS DRAWING WITHOUT WRITTEN AUTHORIZATION IS PROHIBITED. ©SEVEN GENERATIONS ARCHITECTURE & ENGINEERING, LLC