



**FLOOR PLAN LEGEND**

- NEW NON-FIRE RATED WALL
- 2-HOUR FIRE RATED BARRIER - UL DES U419
- NEW DOOR

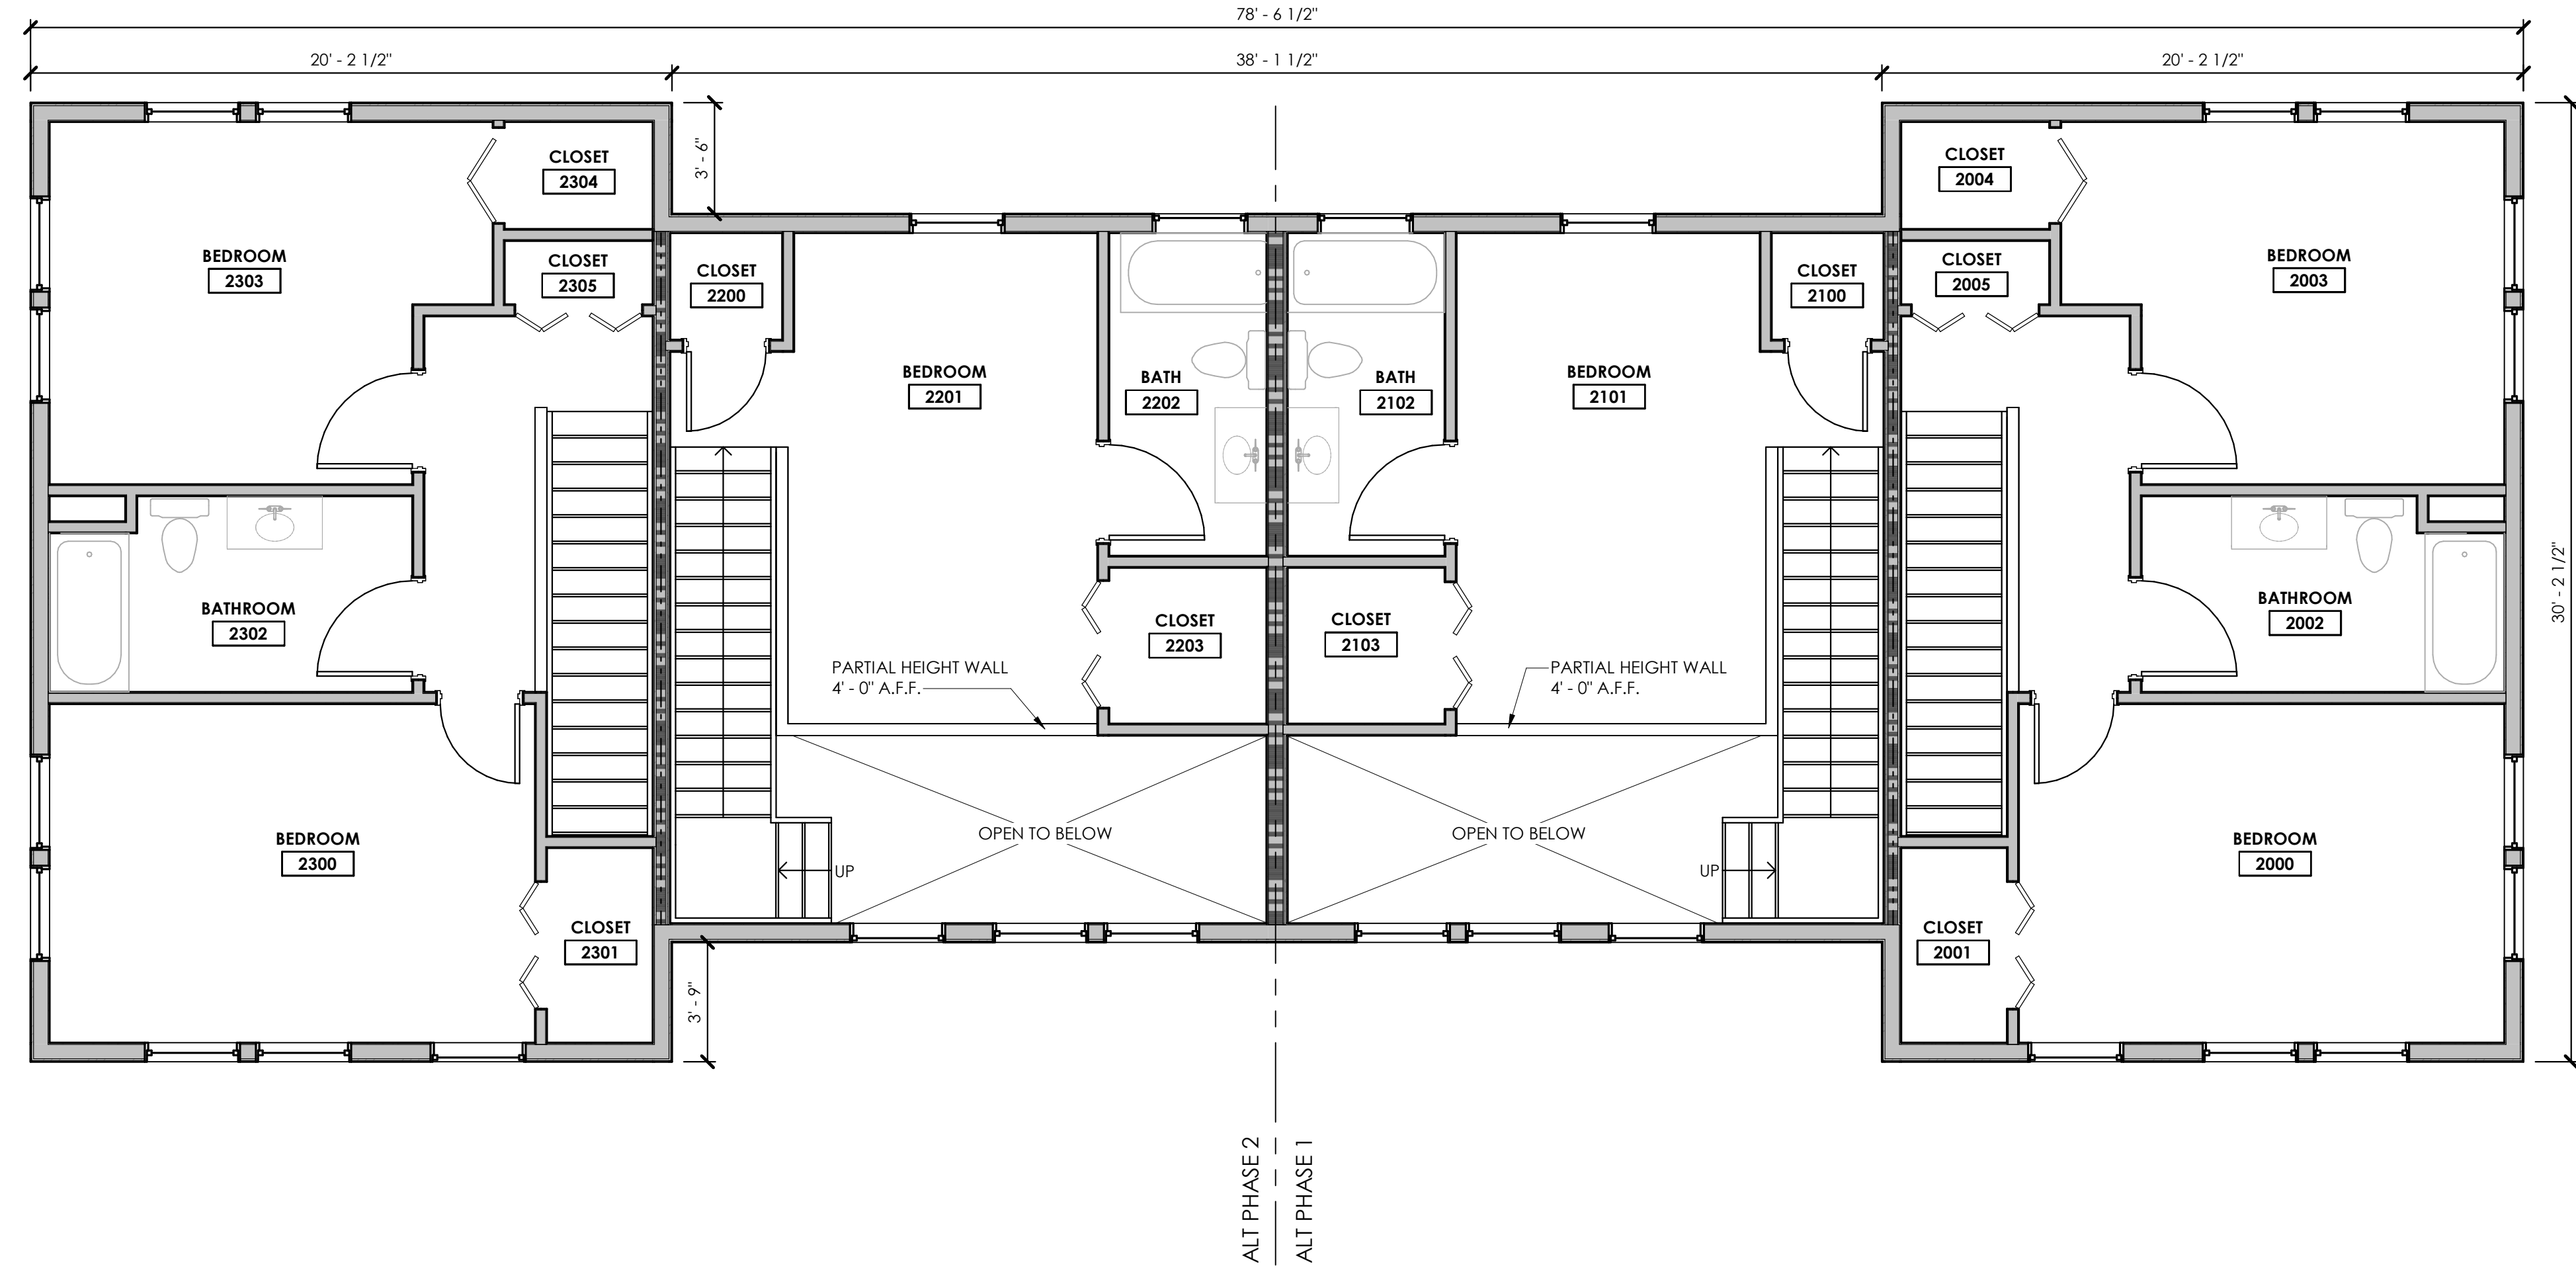

NORTH  
**TOWNHOUSE FOUR PLEX SECOND FLOOR PLAN**  
SCALE: 1/4" = 1'-0"

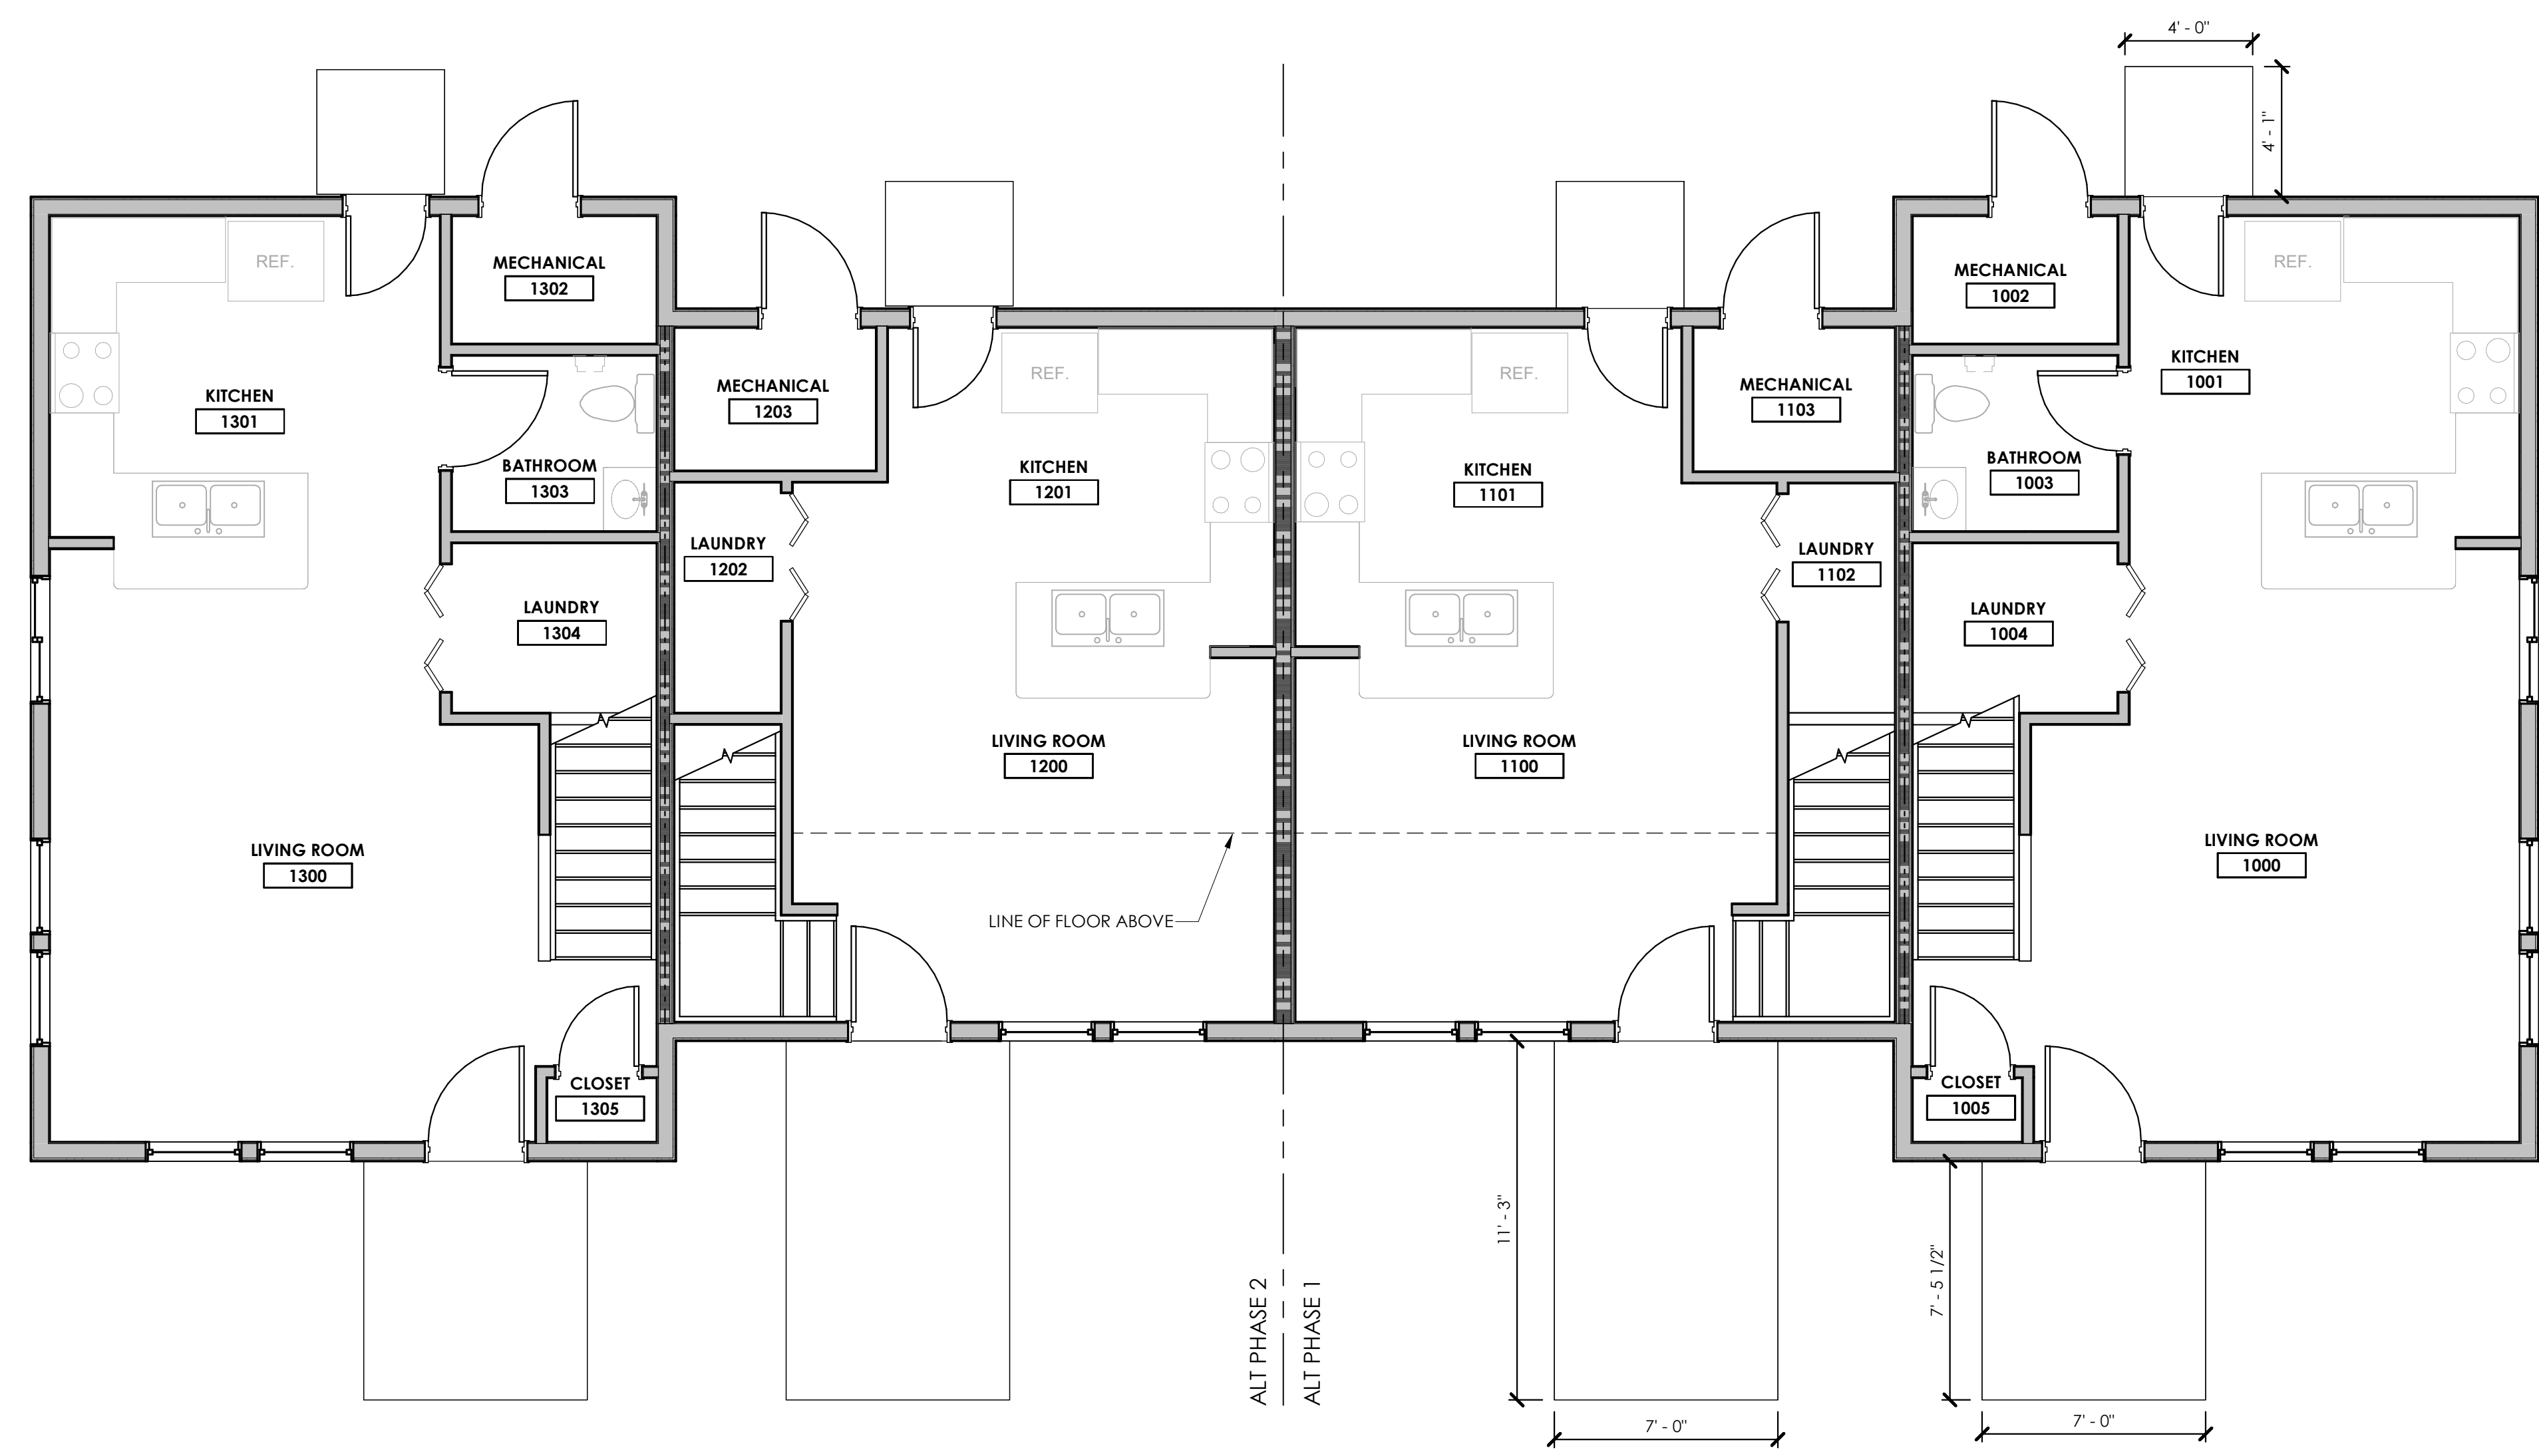

NORTH  
**TOWNHOUSE FOUR PLEX FIRST FLOOR PLAN**  
SCALE: 1/4" = 1'-0"

**LTBOI HOUSING**  
LITTLE TRAVERSE BAY BAND OF ODAWA INDIANS  
629 SECOND STREET  
HARBOR SPRINGS, MI 49740

ISSUE DATE:  
JANUARY 5, 2023

REVISIONS

**PRELIMINARY**  
NOT FOR CONSTRUCTION

JOB NUMBER:  
221166

SHEET TITLE  
TOWNHOUSE FIRST AND  
SECOND FLOOR PLAN

SHEET NO.

**A101**