


REFER TO SHEET L-101



REFER TO SHEET L-102

REFER TO SHEET L-103

REFER TO SHEET L-104

 

EARLY BID
PACKAGE 1
-
NOT FOR
CONSTRUCTION

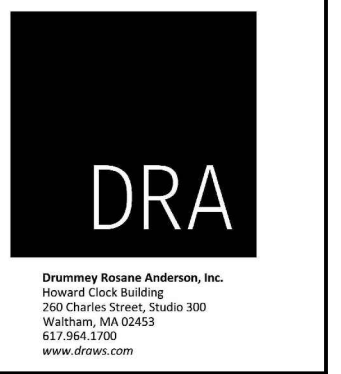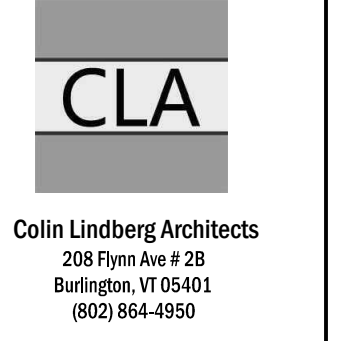

**BURLINGTON HIGH
SCHOOL &
BURLINGTON
TECHNICAL CENTER**


52 INSTITUTE ROAD,
BURLINGTON, VERMONT

fff PROJECT NO: Proj #2170	
ORIGINATION DATE: 01/20/2023	SCALE: 1"=40'
DRAWN BY: JRD/MKW	CHECKED BY: MKW
ISSUE LOG: Zoning Permit	05/02/23


SHEET CONTENTS:
**OVERALL
LANDSCAPE
LAYOUT PLAN**

SHEET NO:
L-100


©2023 Freeman French Freeman Inc.

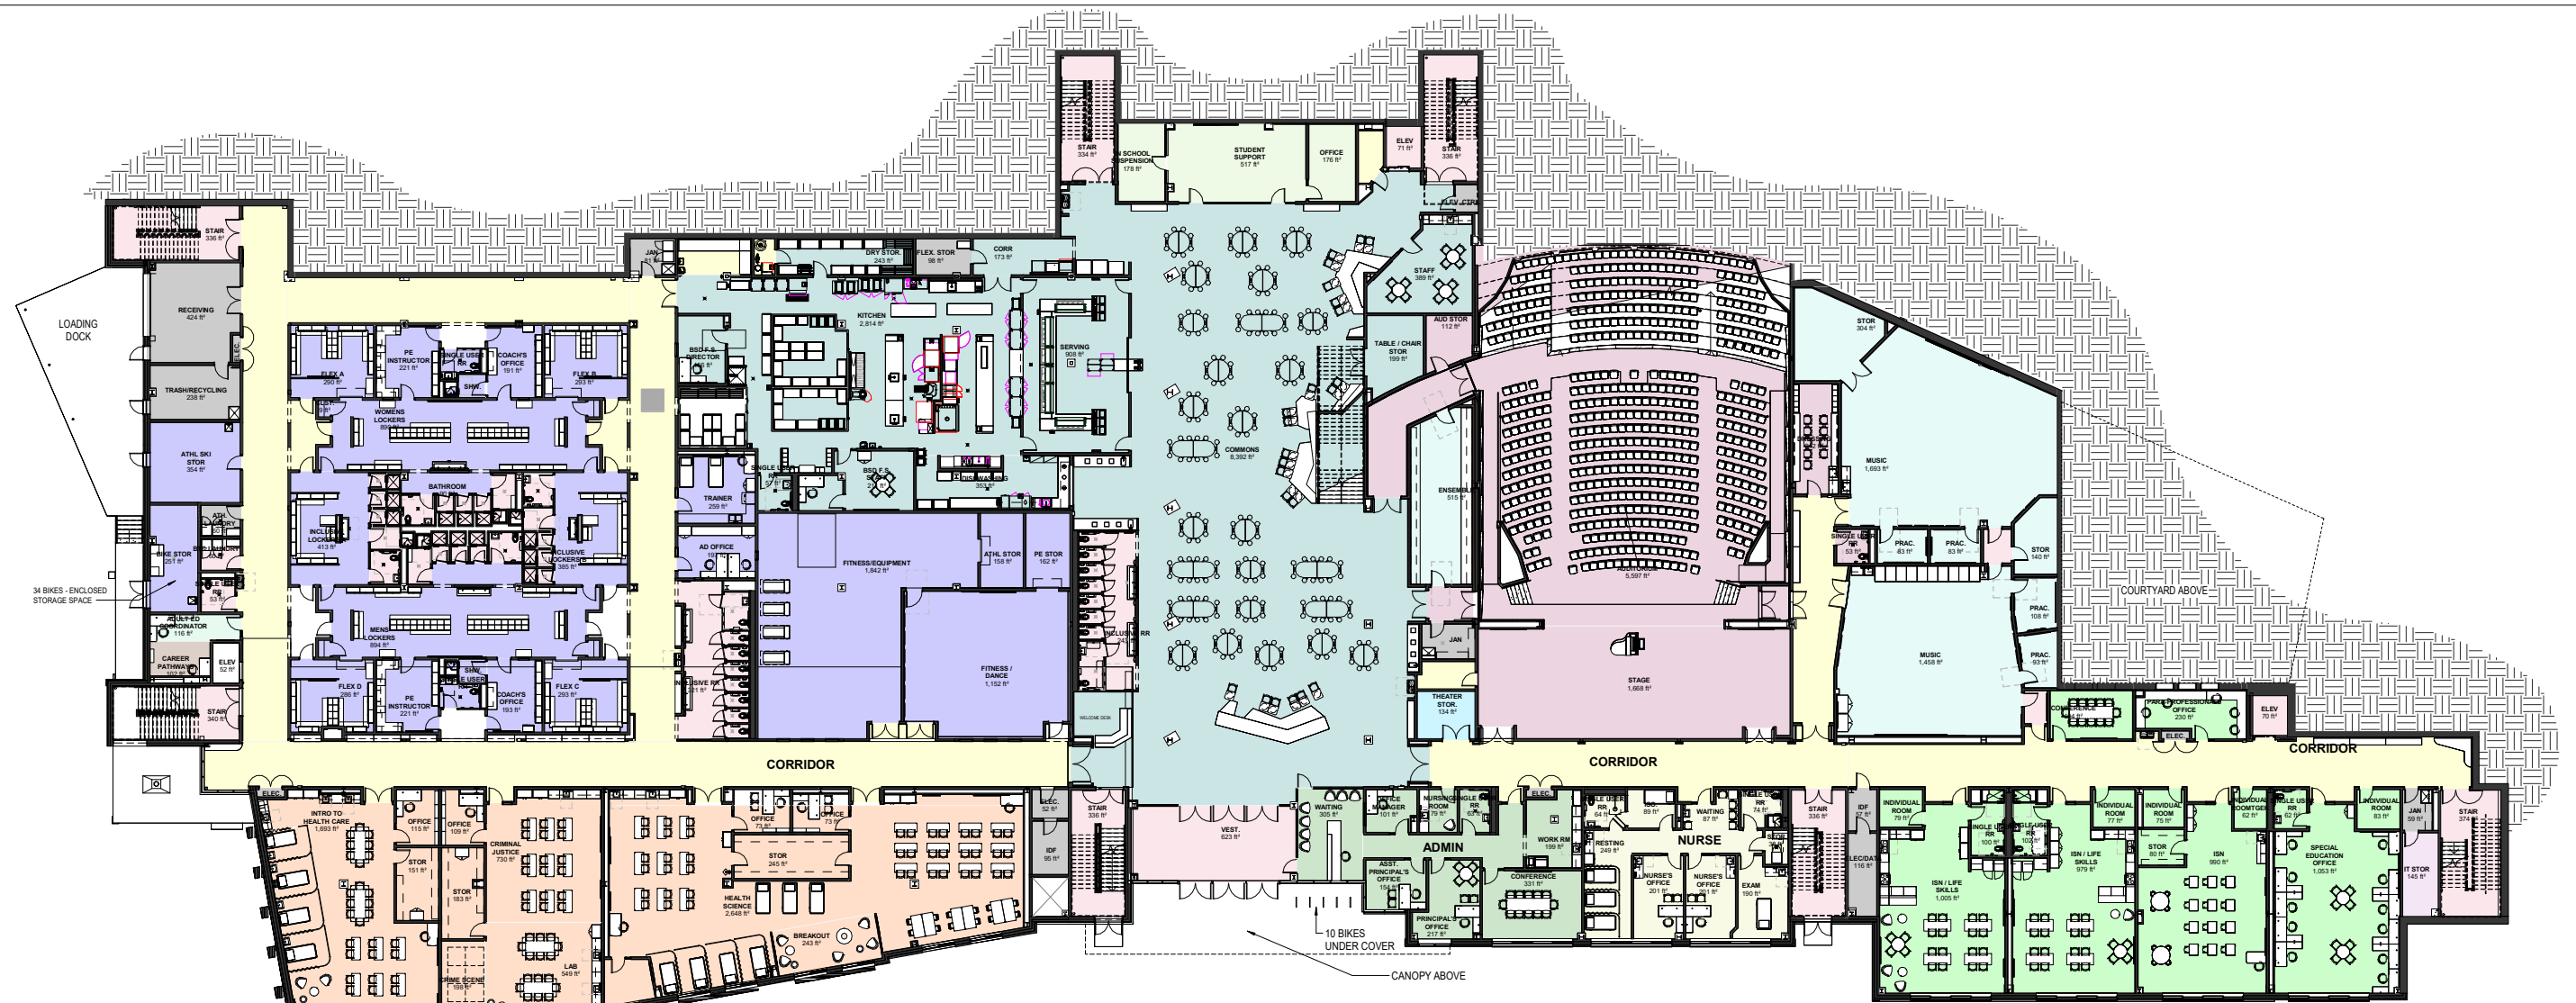


First Level Plan

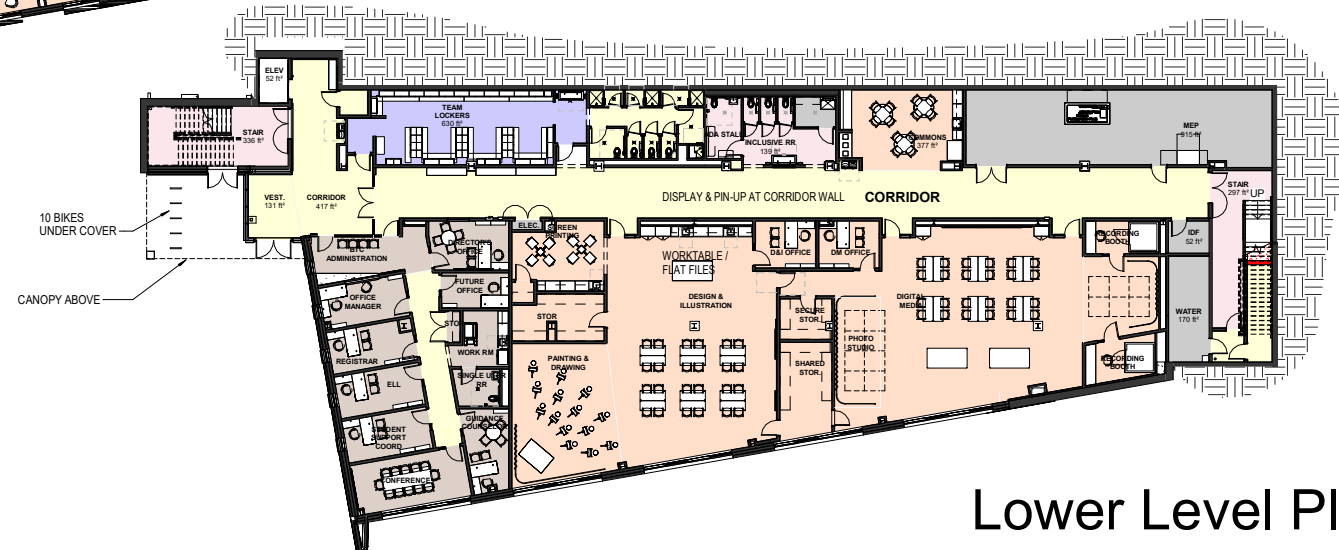


Lower Level Plan

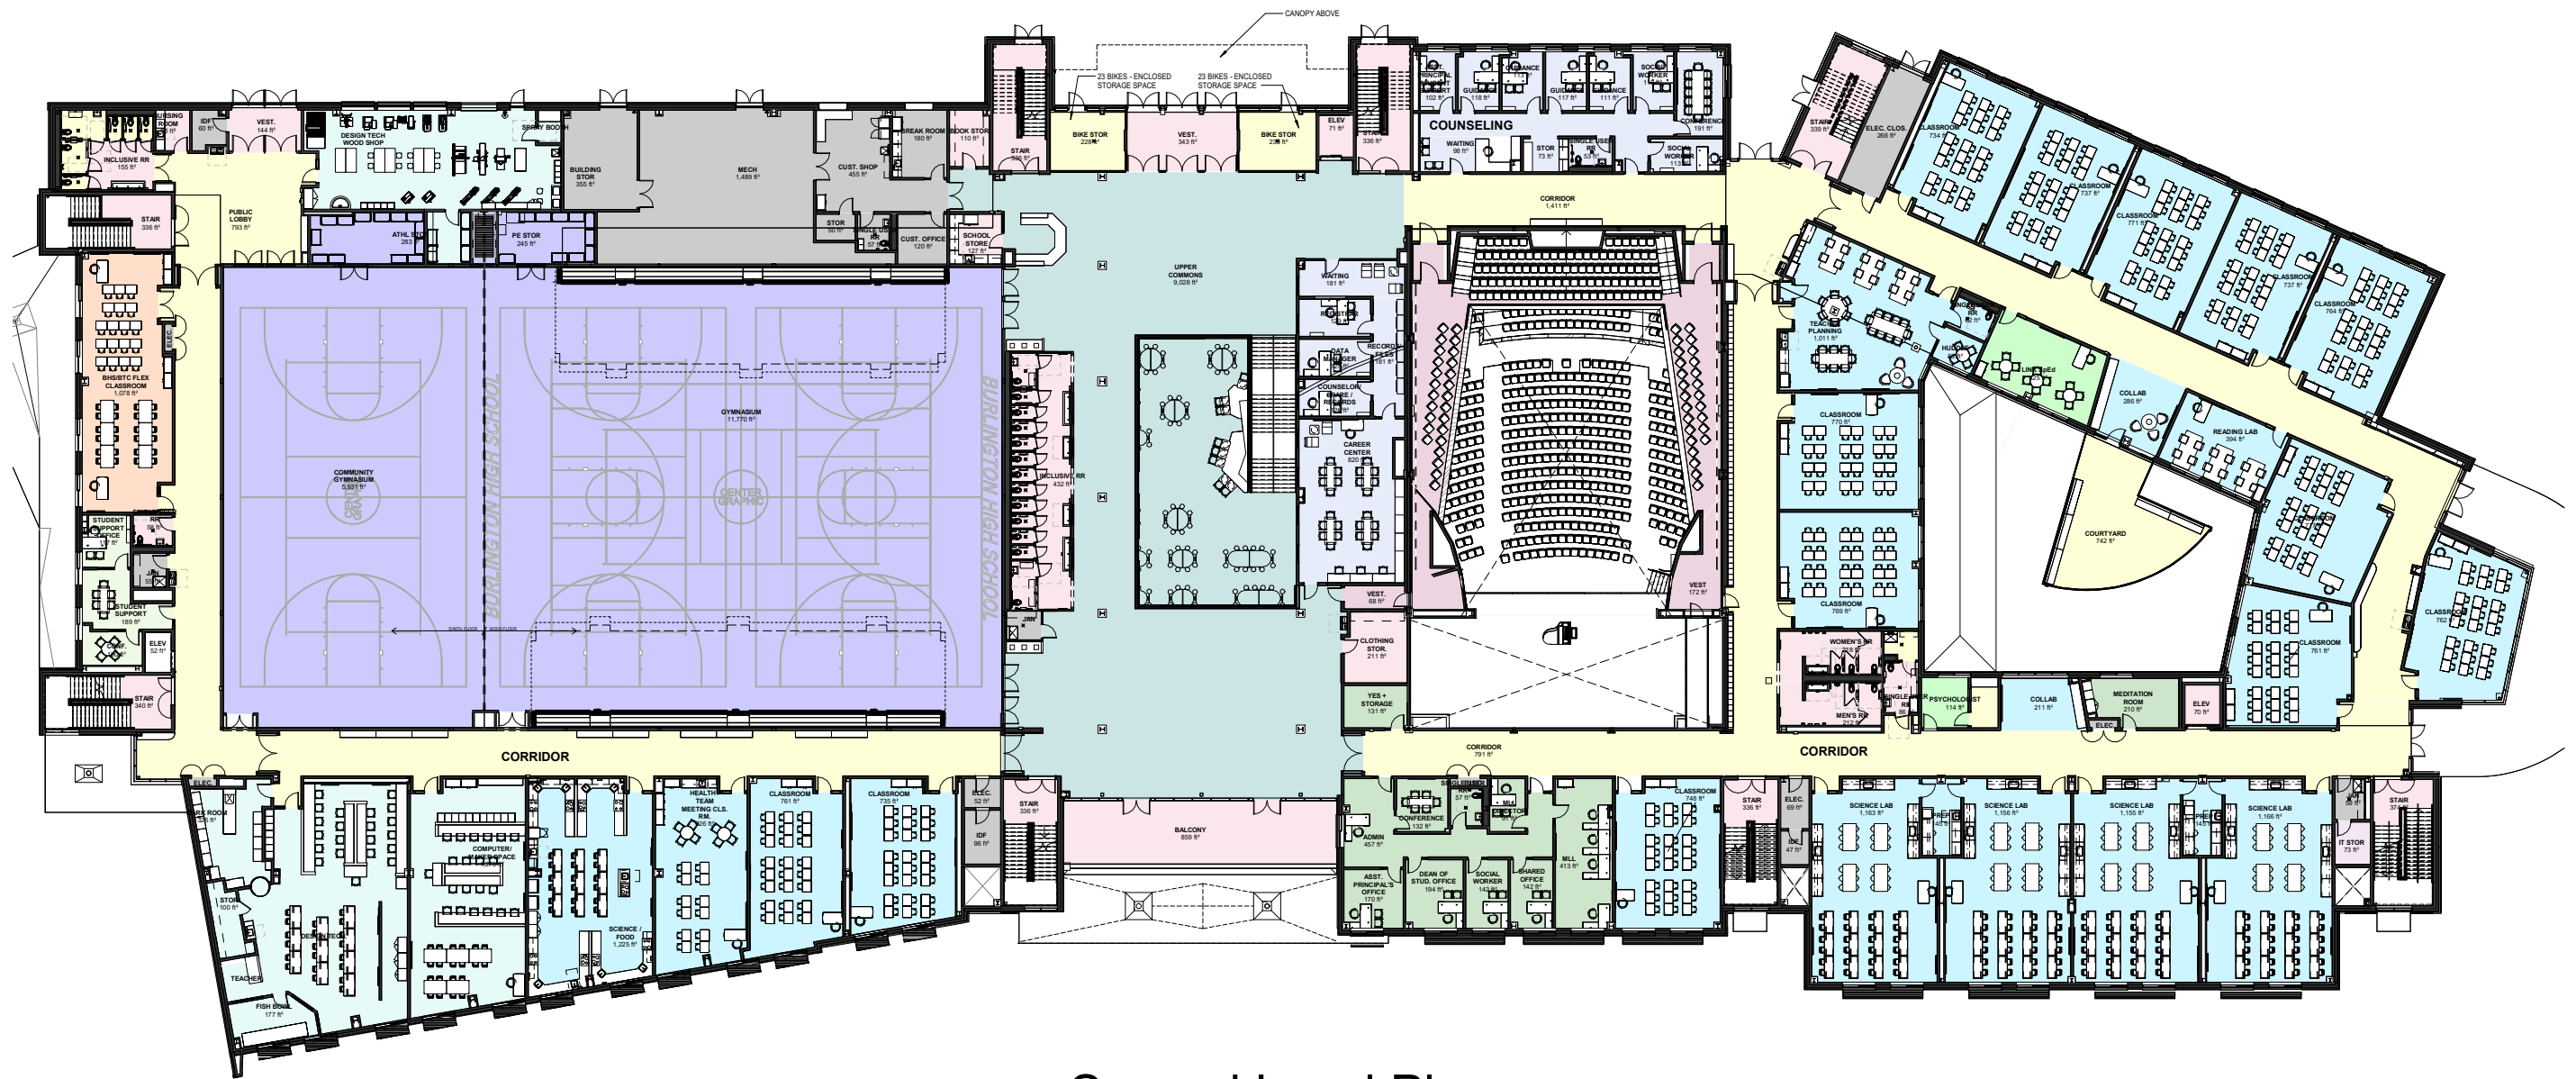


Second Level Plan

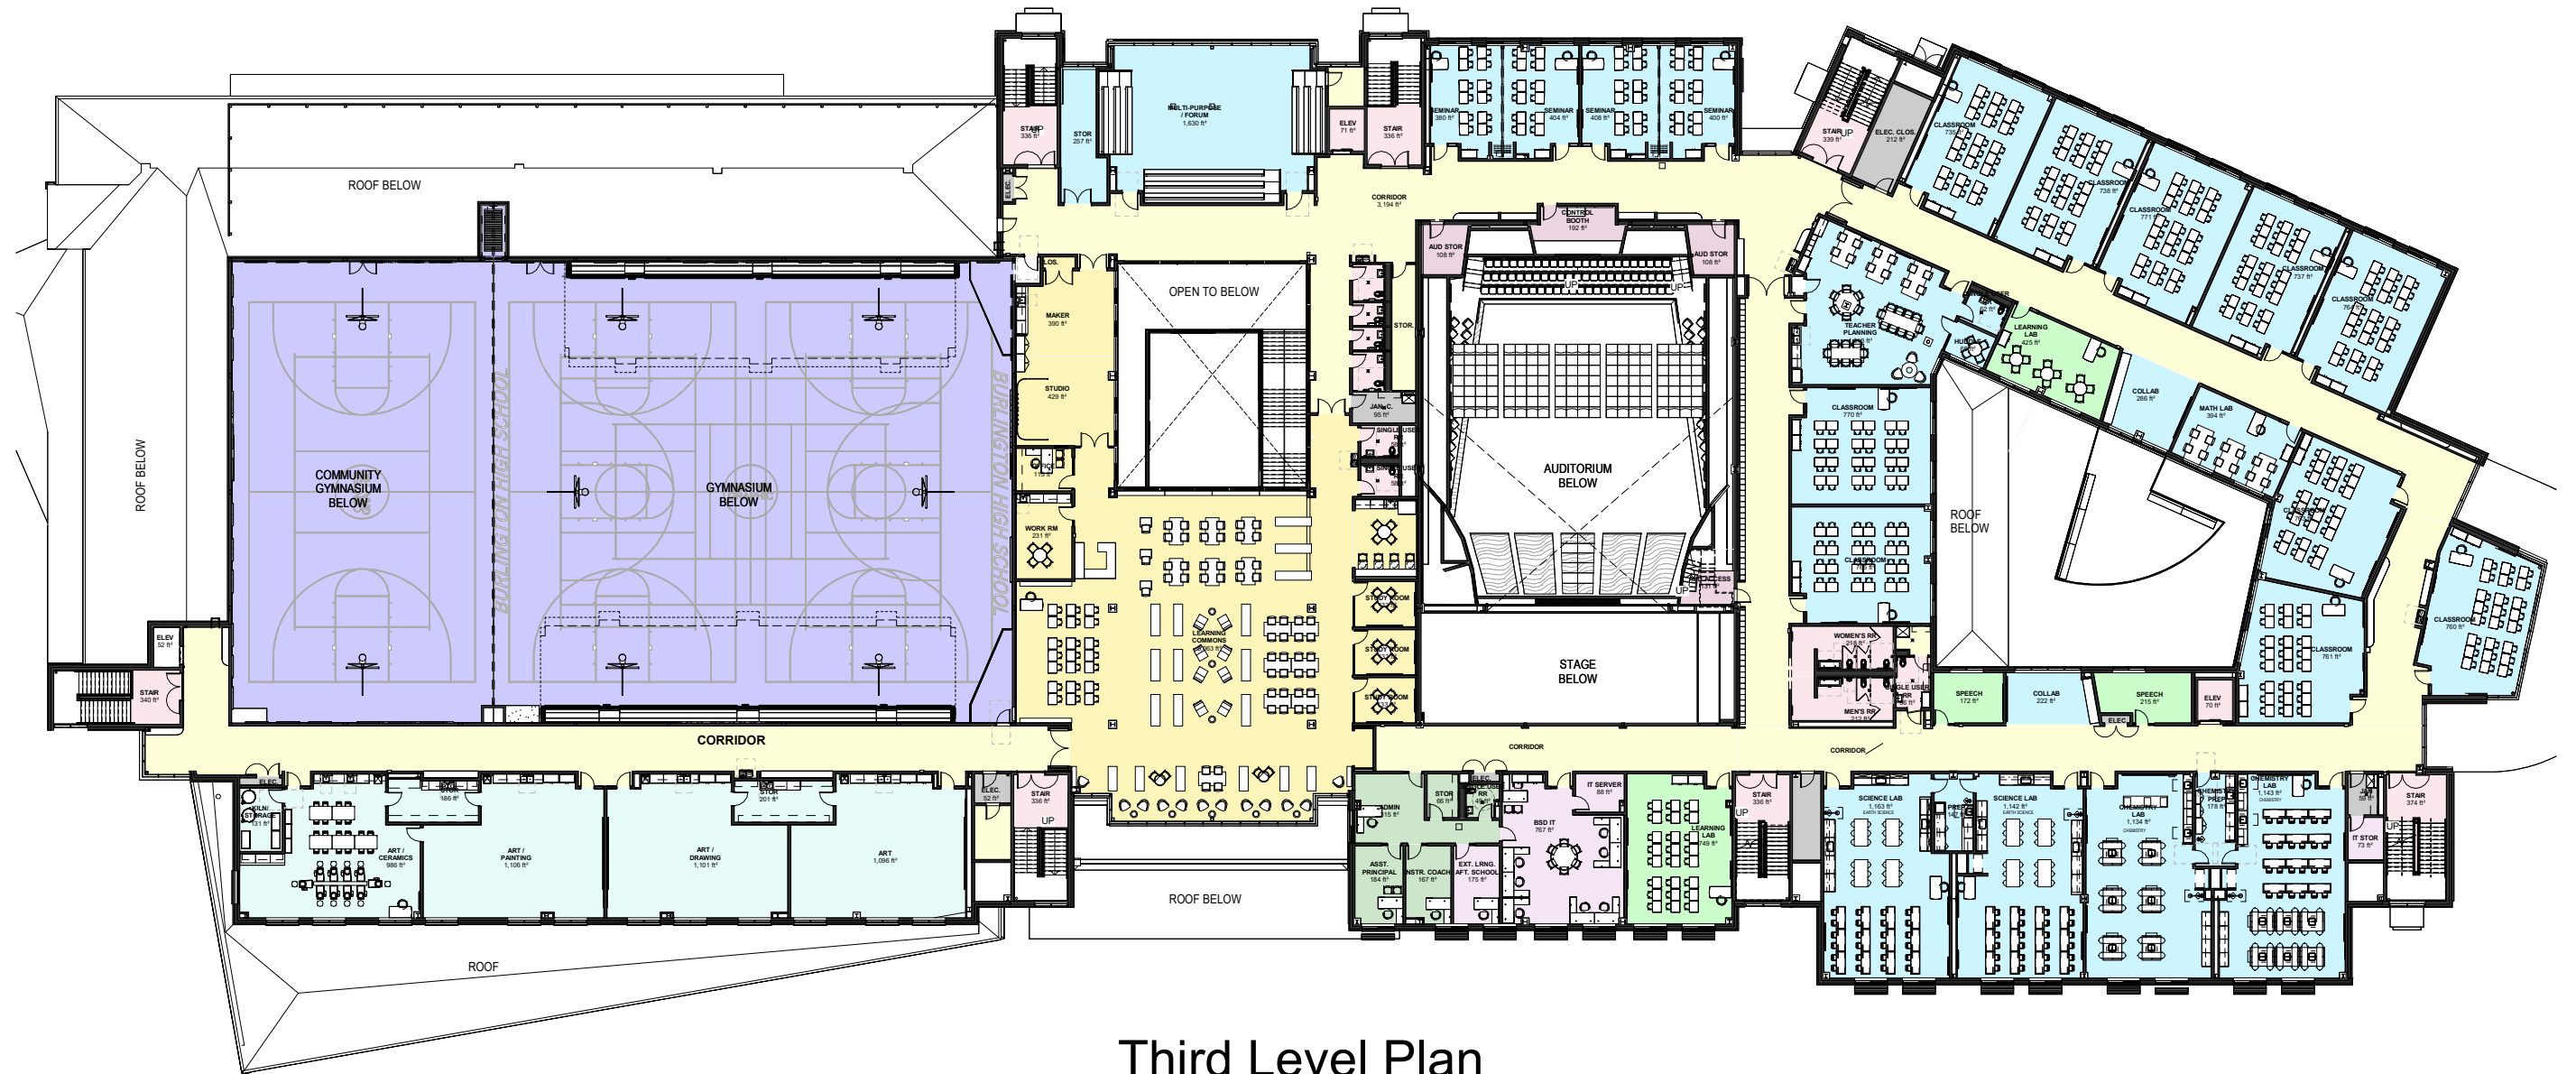


Third Level Plan

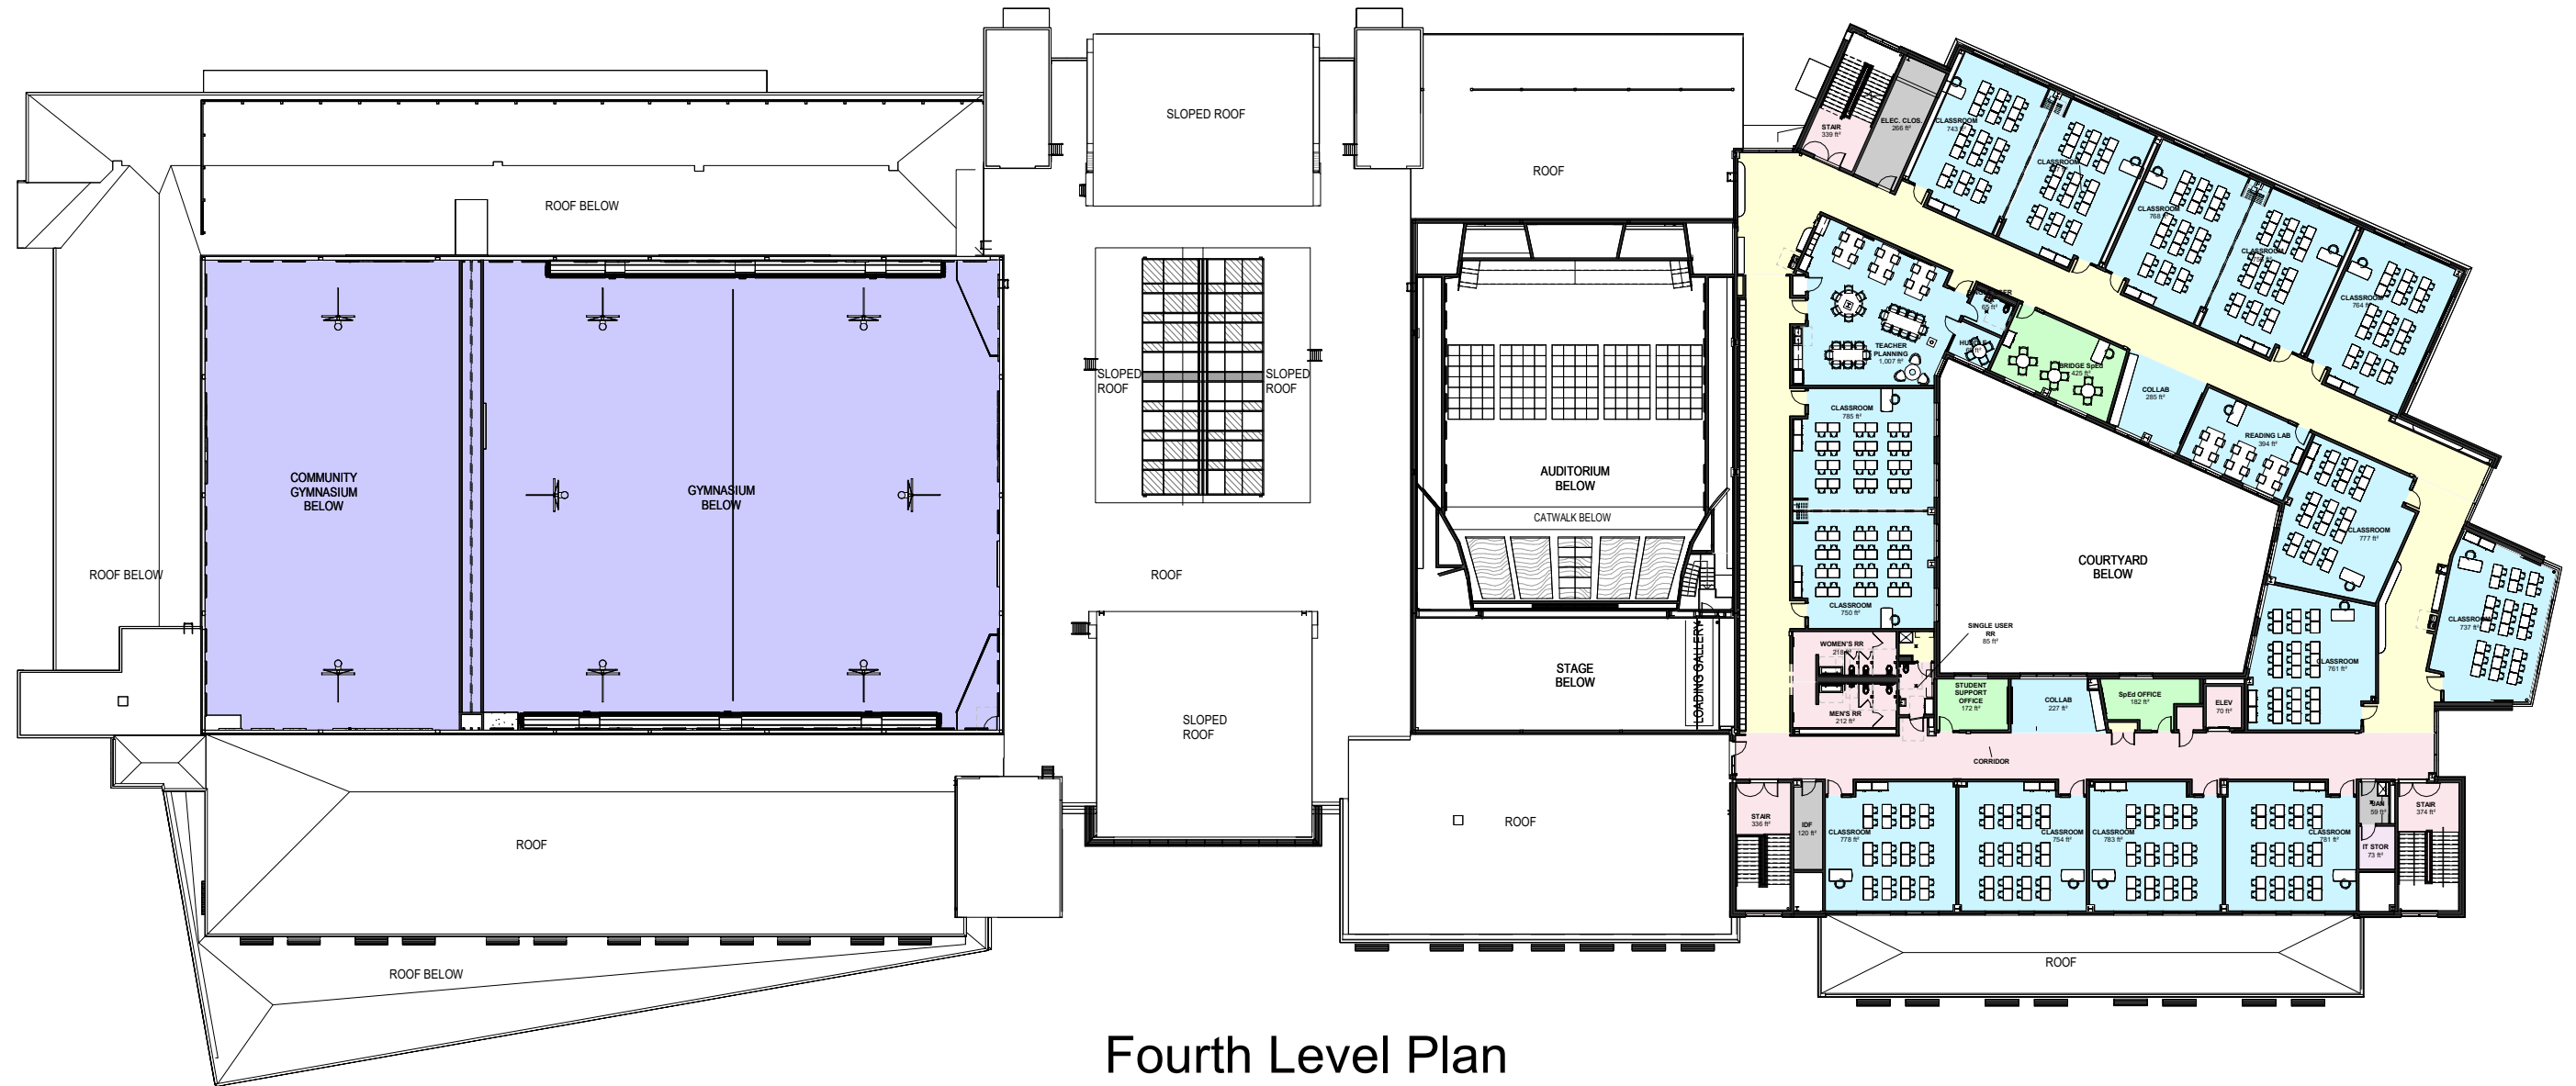


Fourth Level Plan

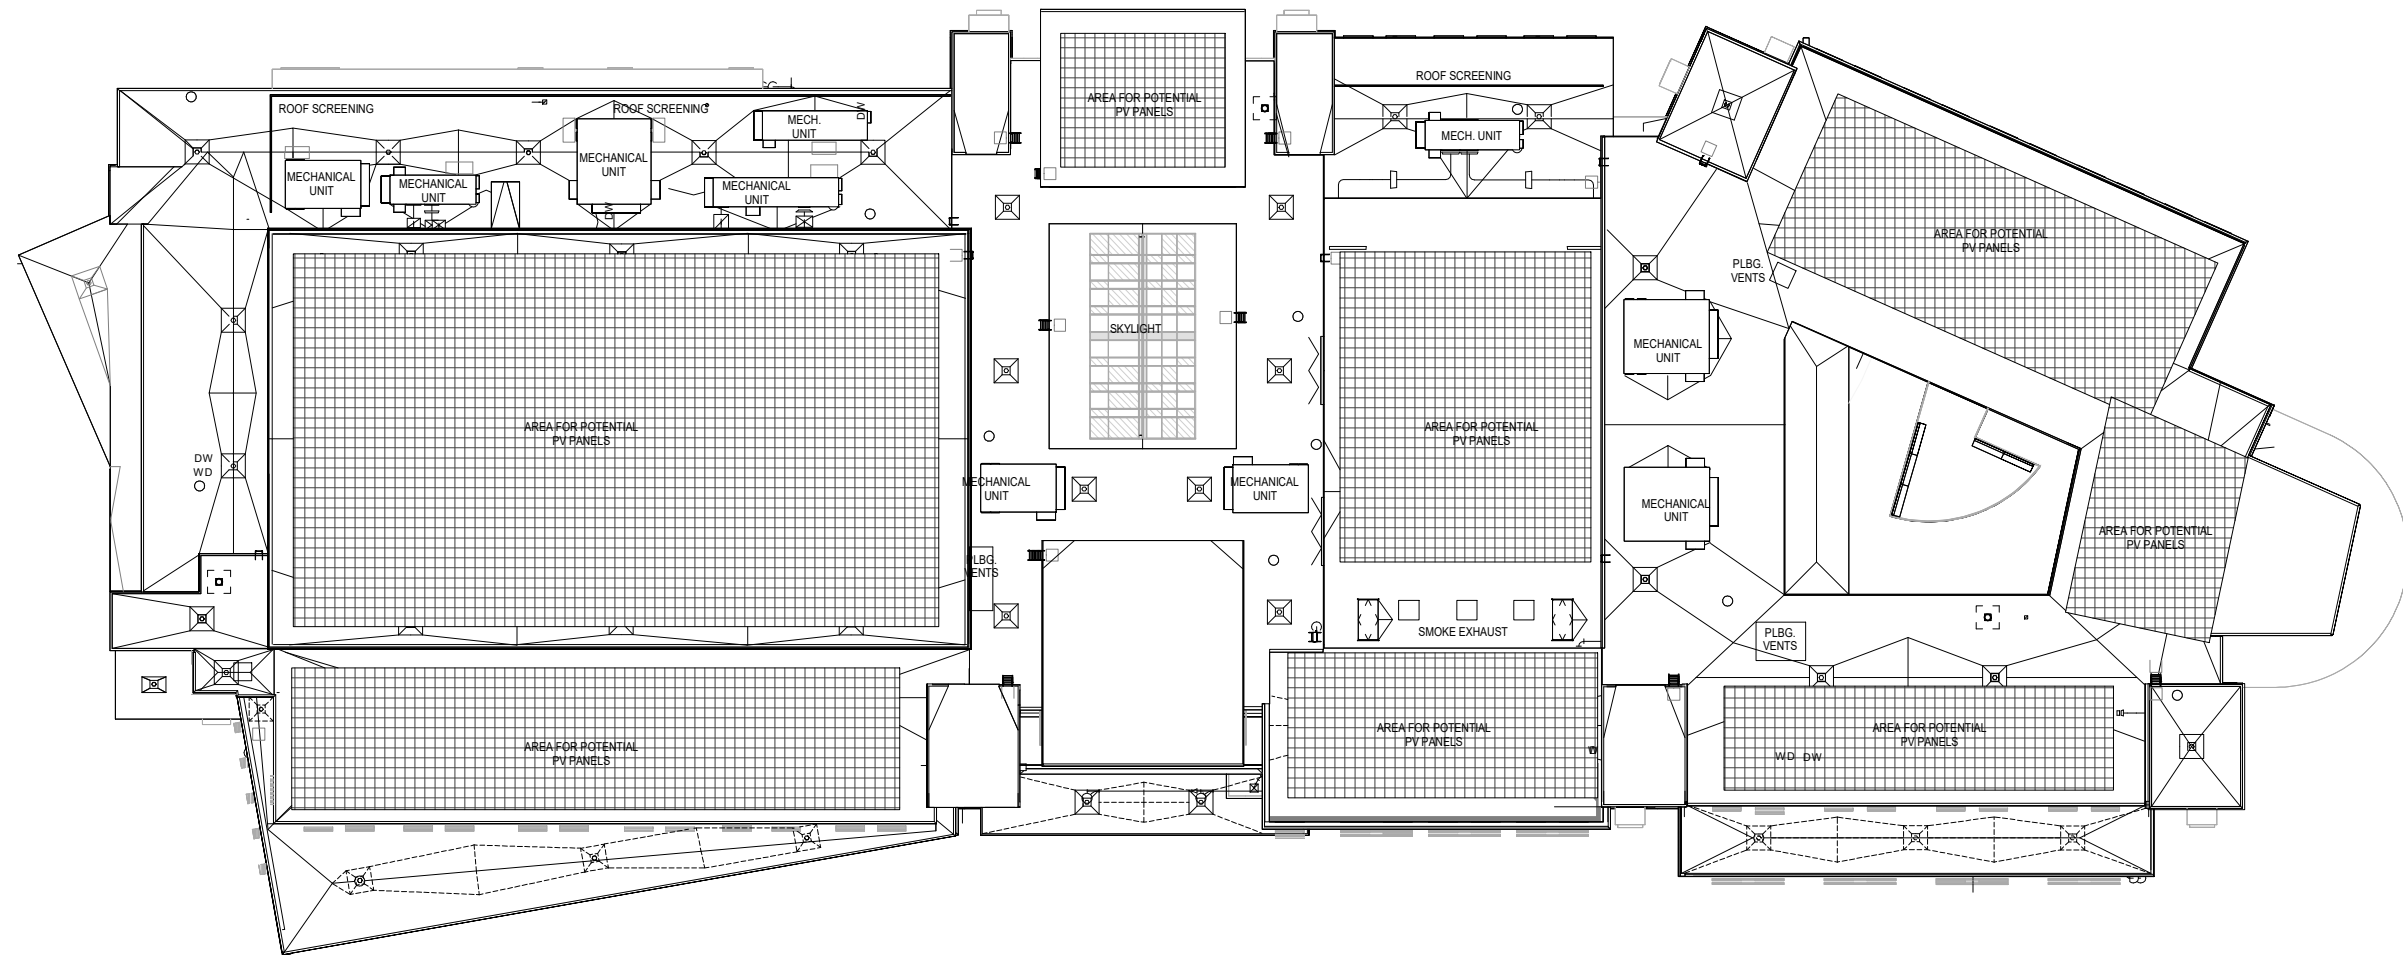


Roof Plan

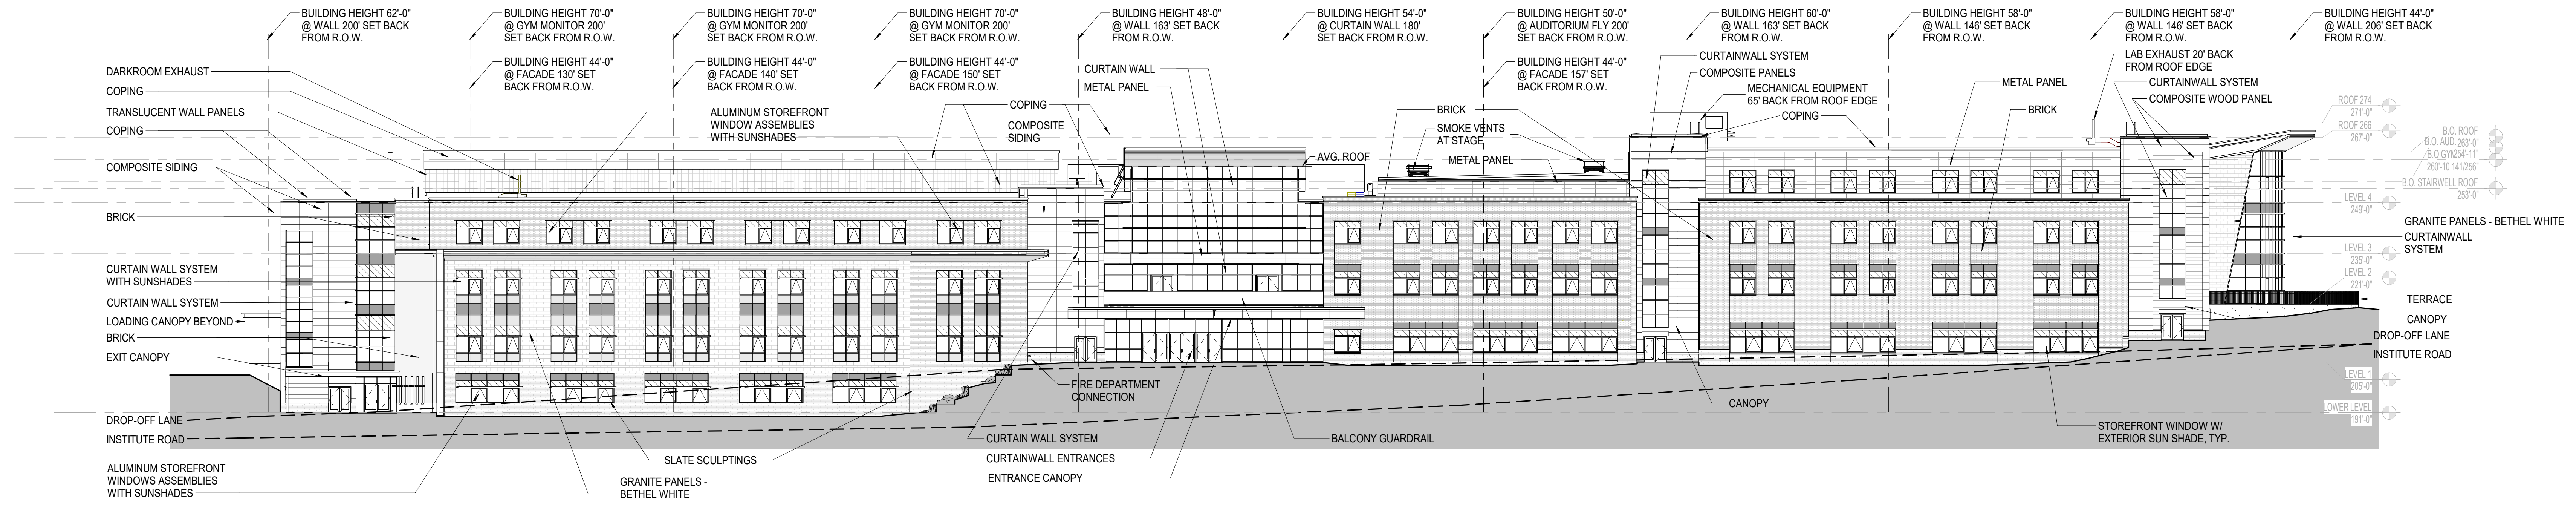


1 SOUTH ELEVATION ZONING OVERVIEW_BACKUP
PR-900 SCALE: 1" = 20'-0"

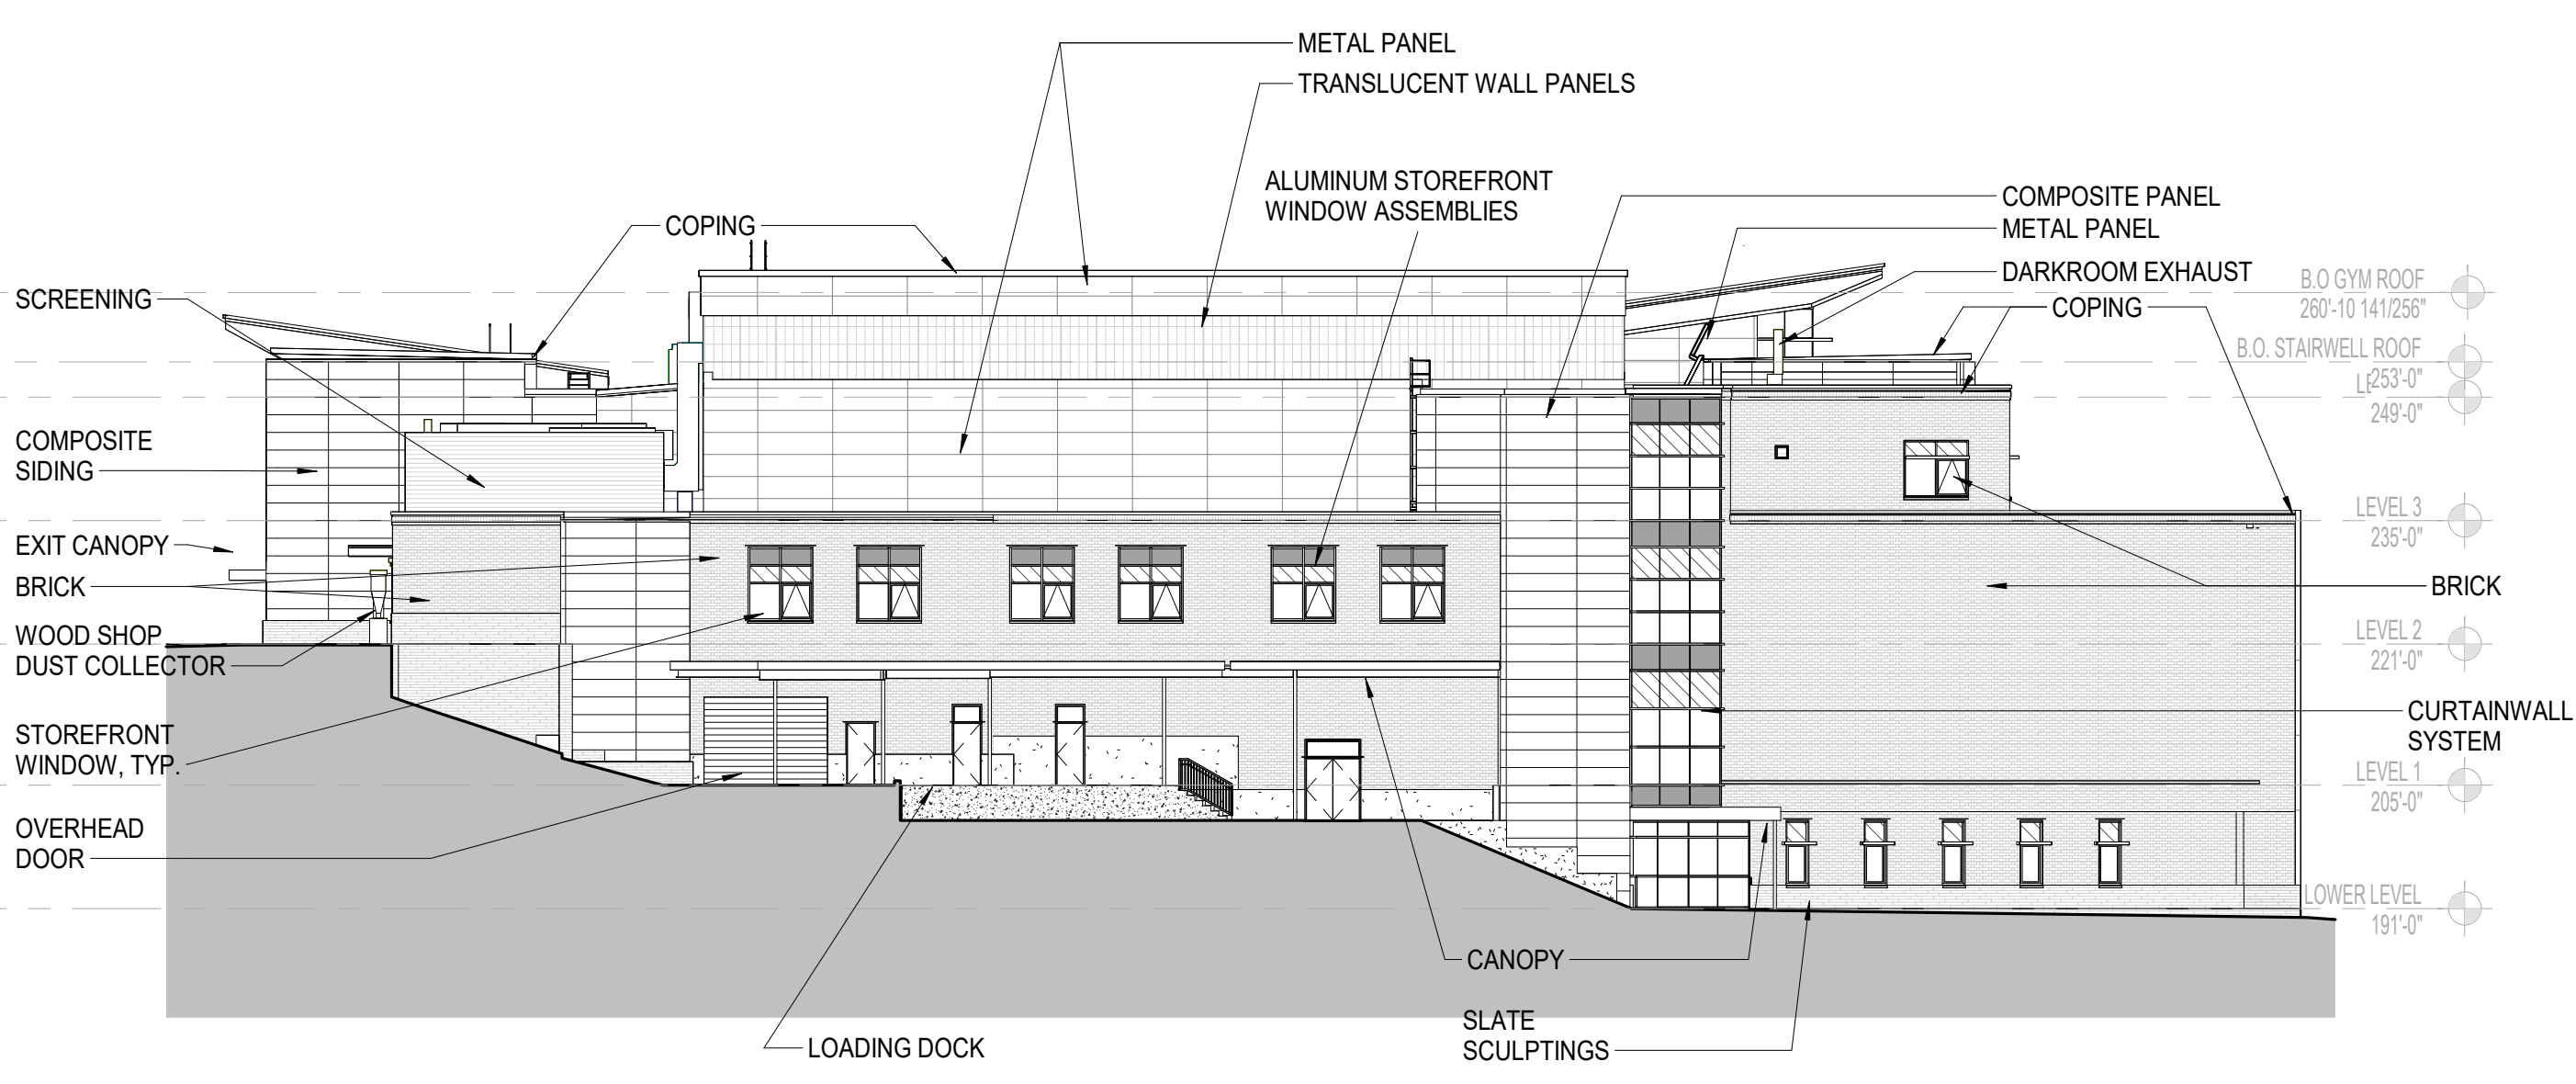

2 WEST ELEVATION ZONING OVERVIEW_BACKUP
PR-900 SCALE: 1" = 20'-0"

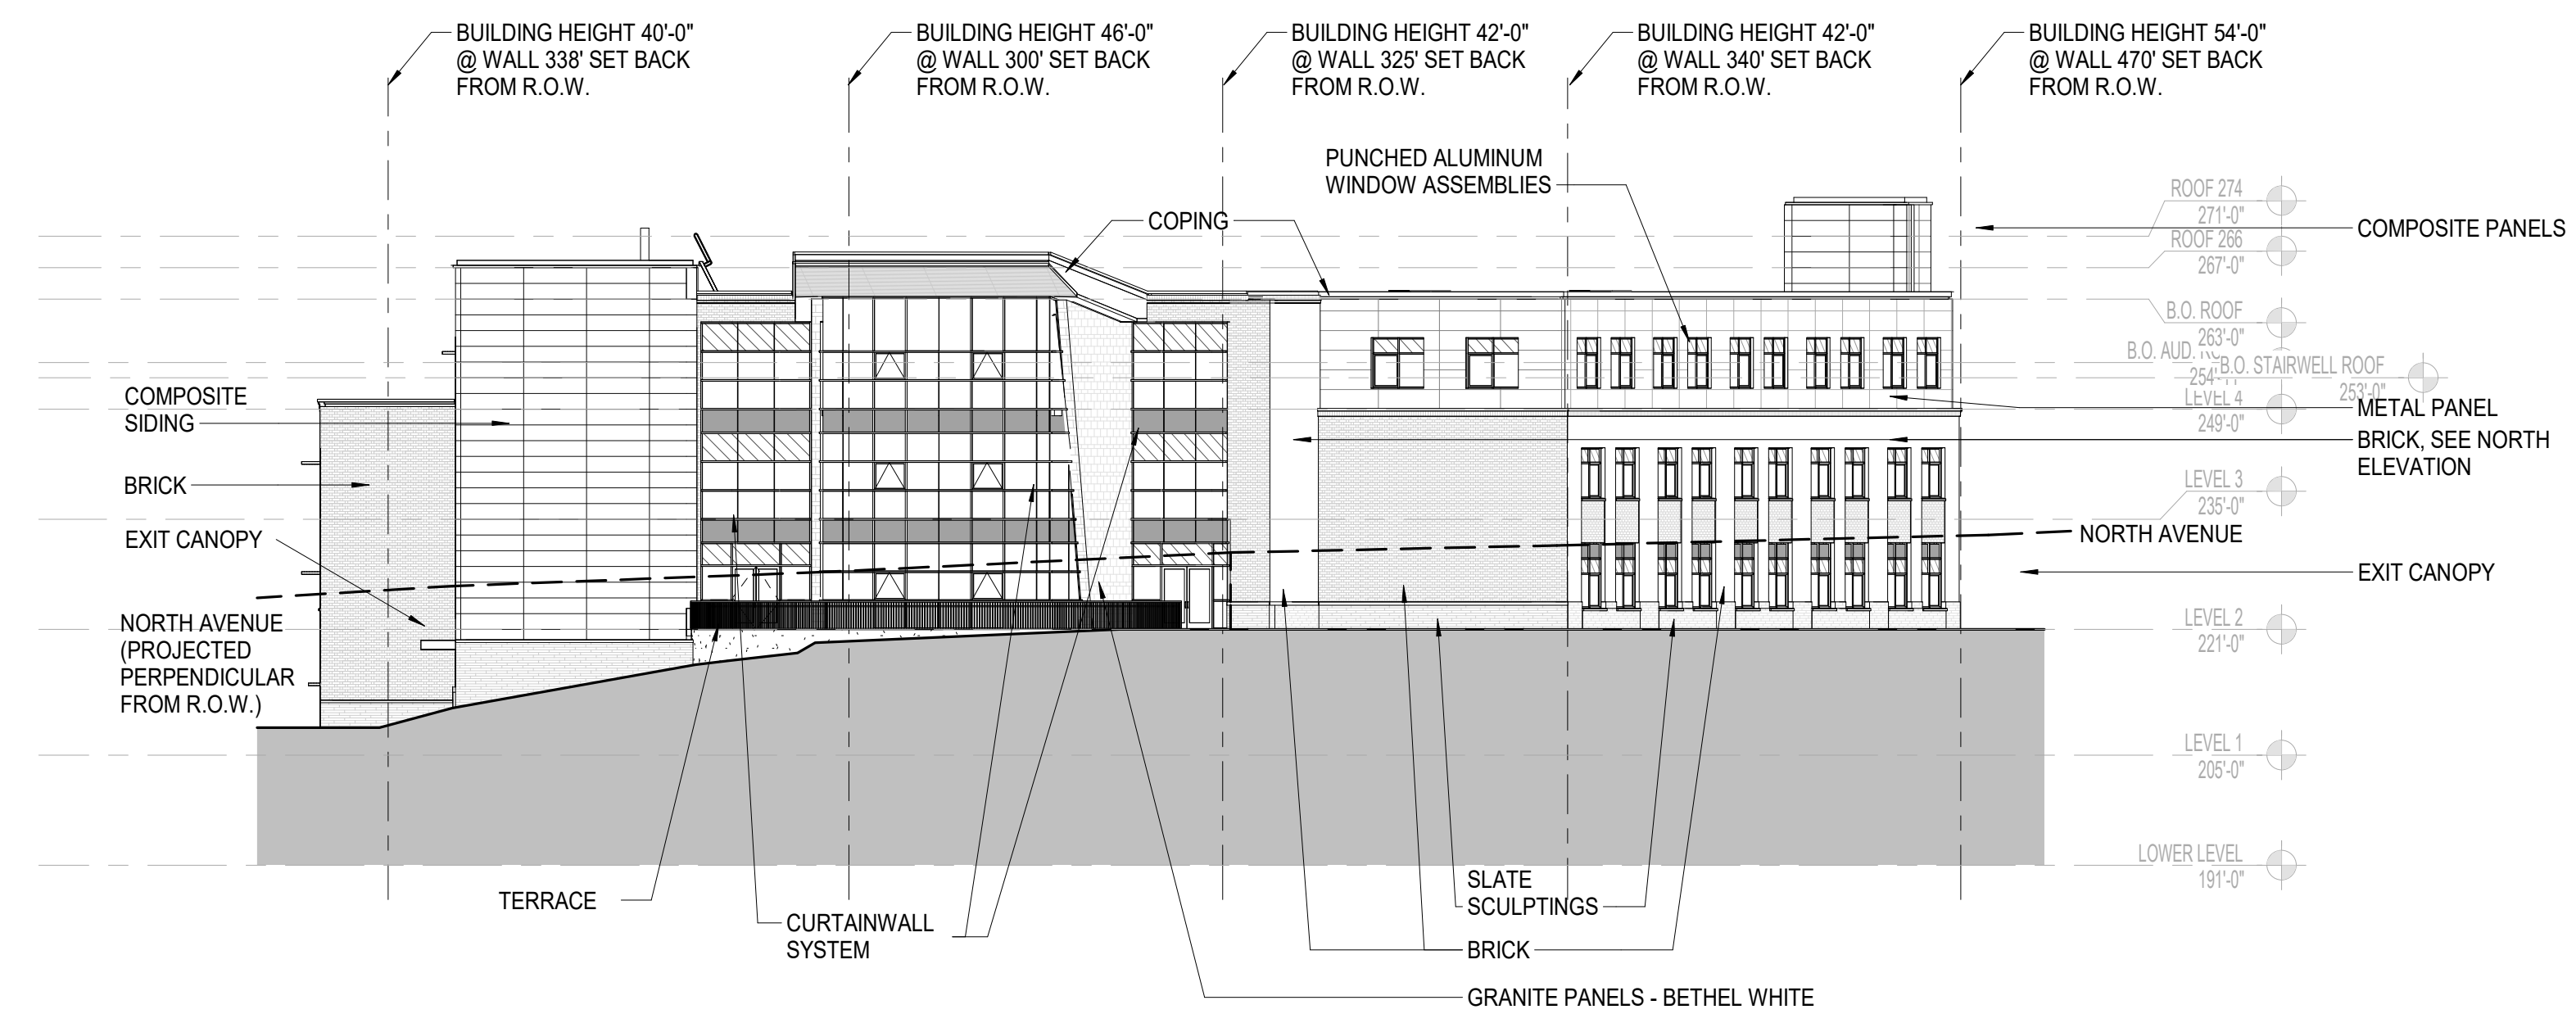

3 EAST ELEVATION ZONING OVERVIEW_BACKUP
PR-900 SCALE: 1" = 20'-0"

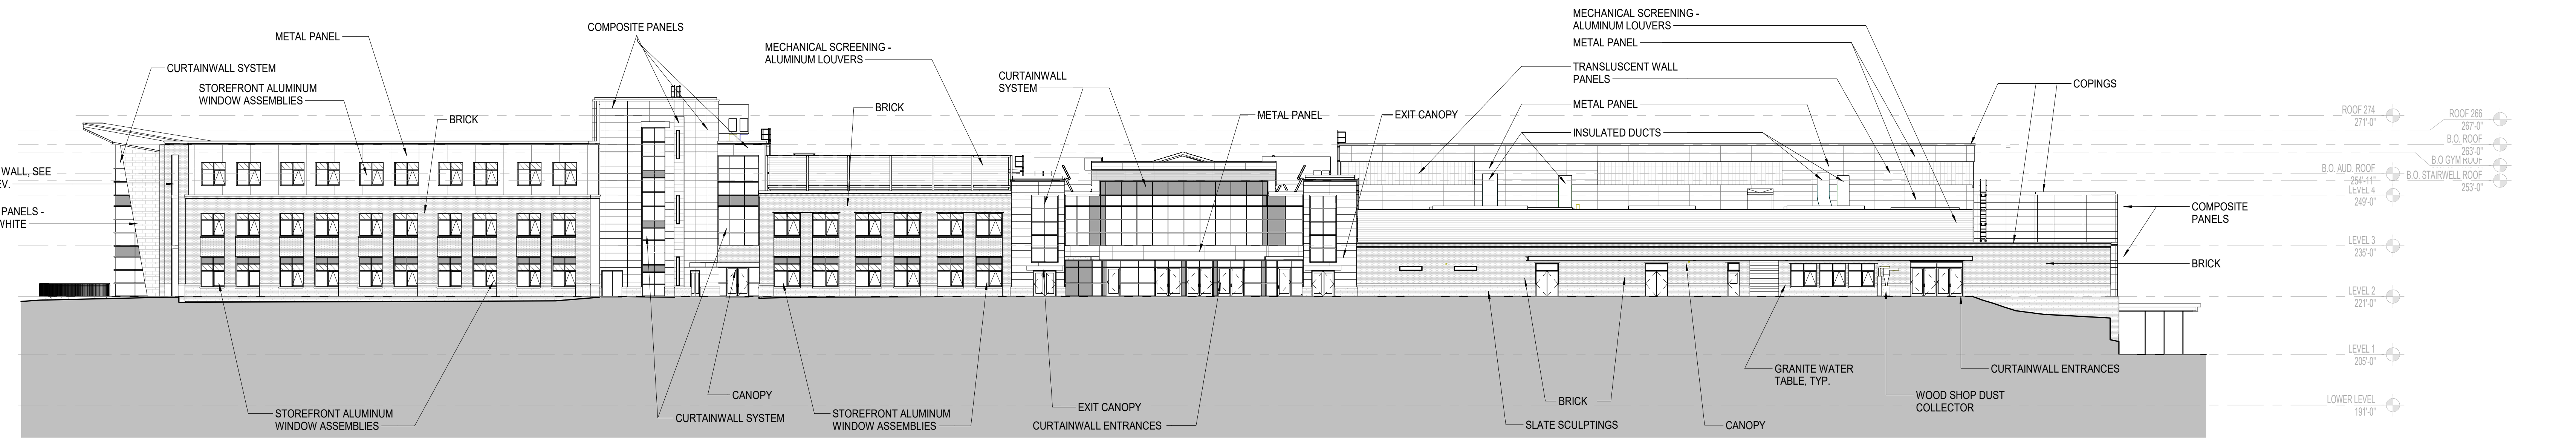

4 NORTH ELEVATION ZONING OVERVIEW_BACKUP
PR-900 SCALE: 1" = 20'-0"

GRAPHIC SCALE: 1/8" = 1'-0"
0 4' 8' 16'

06/02/2023 - PRINT

BURLINGTON HIGH SCHOOL & BURLINGTON TECHNICAL CENTER

52 INSTITUTE ROAD, BURLINGTON, VERMONT

PRJ PROJECT NO:	
Proj #2170	
DATE:	SCALE:
06/02/2023	As indicated
DRAWN BY:	CHECKED BY:
BDL	AH
DATE LOG:	ISSUE FOR PERMITTING
06/02/2023	

ZONING ELEVATIONS

PR-900