

Madison, Wisconsin

CITY OF MADISON

CITY ENGINEERING DIVISION

DEPARTMENT OF PUBLIC WORKS

PLAN OF PROPOSED IMPROVEMENT

2860 E. WASHINGTON AVENUE

CITY PROJECT NO. 13252
CONTRACT NO. 8958

INDEX OF SHEETS

SHEET NO. D1	NOTES AND DETAILS
SHEET NO. P1-P2	STREET PLAN & PROFILES
SHEET NO. U1	UTILITY PLAN & PROFILES
NO MAINTENANCE PLAN	

PUBLIC IMPROVEMENT PROJECT APPROVED

SEPTEMBER 15, 2020

BY THE COMMON COUNCIL OF MADISON, WISCONSIN

PUBLIC IMPROVEMENT DESIGN APPROVED BY:


Greg Fries

Apr 14, 2021


City Engineer

Date

STREET DESIGNED BY:

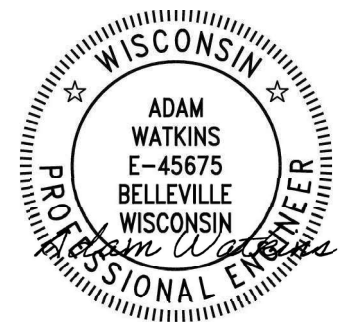

PROJECT LOCATION

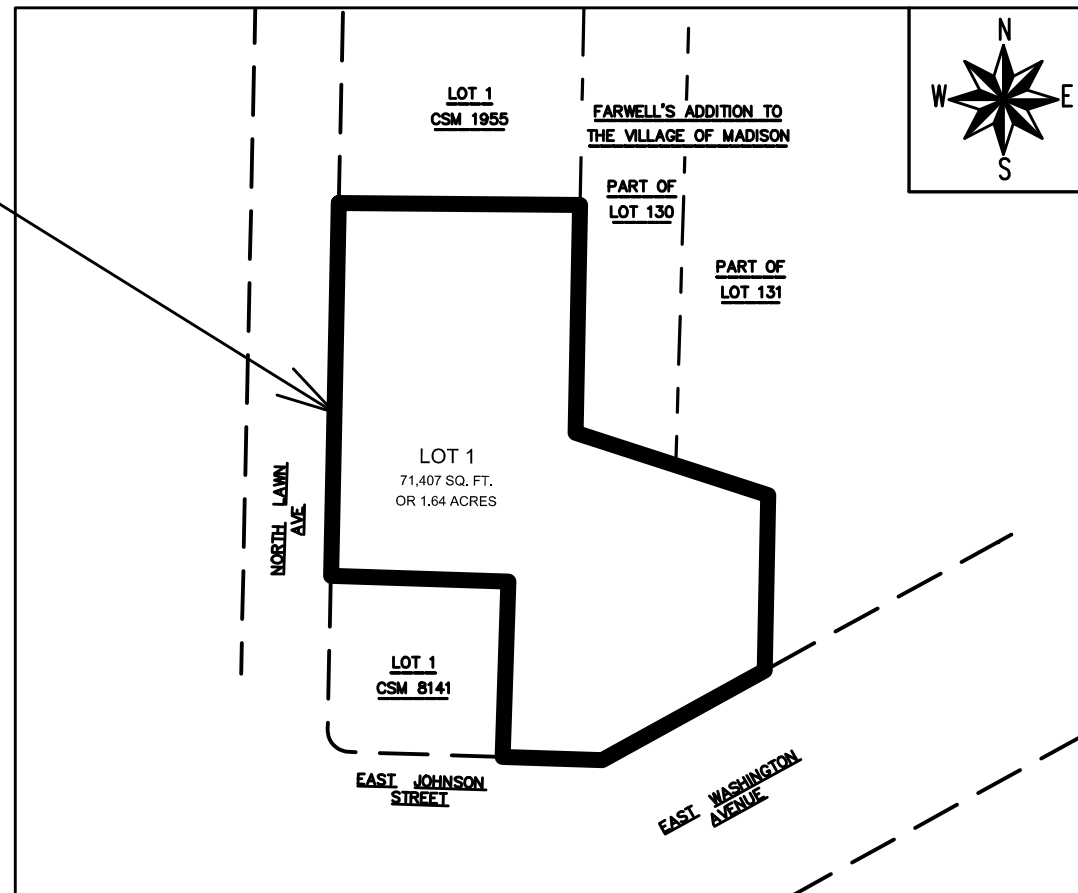

PLOT SCALE: 1" = 1'

PLOT NAME: ---

REV. DATE: 3/21/2021 10:08 AM

ORIGINATOR: CITY_OF_MADISON

