



Madison, Wisconsin

CITY OF MADISON

CITY ENGINEERING DIVISION

DEPARTMENT OF PUBLIC WORKS

PLAN OF PROPOSED IMPROVEMENT


INDEX OF SHEETS

SHEET NO. D1	NOTES AND DETAILS
SHEET NO. P1	STREET PLAN & PROFILES
SHEET NO. U1	UTILITY PLAN
NO MAINTENANCE PLAN	

3302 DAIRY DRIVE

CITY PROJECT NO. 13499
CONTRACT NO. 9031

PROJECT LOCATION

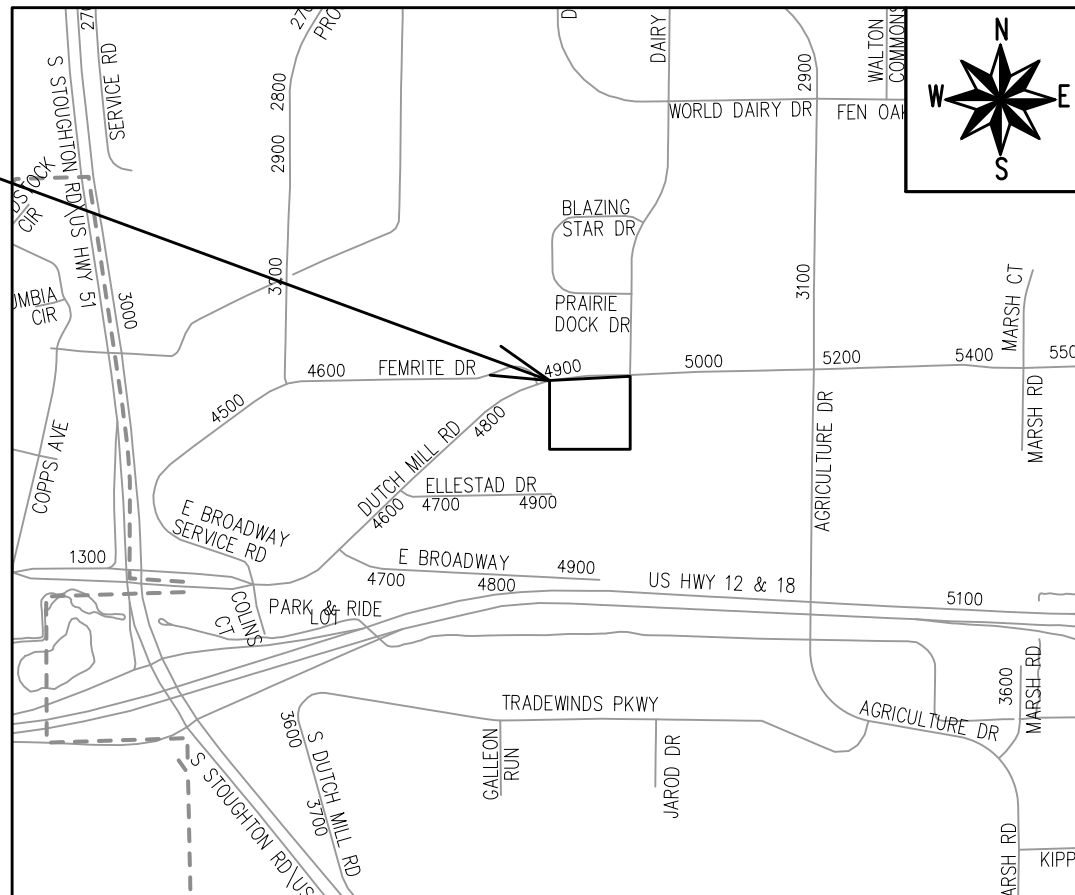

PUBLIC IMPROVEMENT PROJECT APPROVED


MARCH 30, 2021

BY THE COMMON COUNCIL OF MADISON, WISCONSIN

PUBLIC IMPROVEMENT DESIGN APPROVED BY:

Greg Fries 5/25/21
 City Engineer Date

STREET DESIGNED BY:

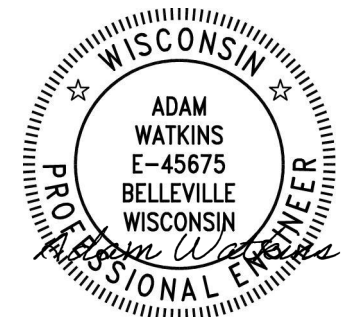

STORM SEWER DESIGNED BY:


LATERALS ONLY

PLOT SCALE: 1:1_XREF


PLOT NAME: ---

REV. DATE: 4/29/2021 1:42 PM

ORIGINATOR: CITY_OF_MADISON

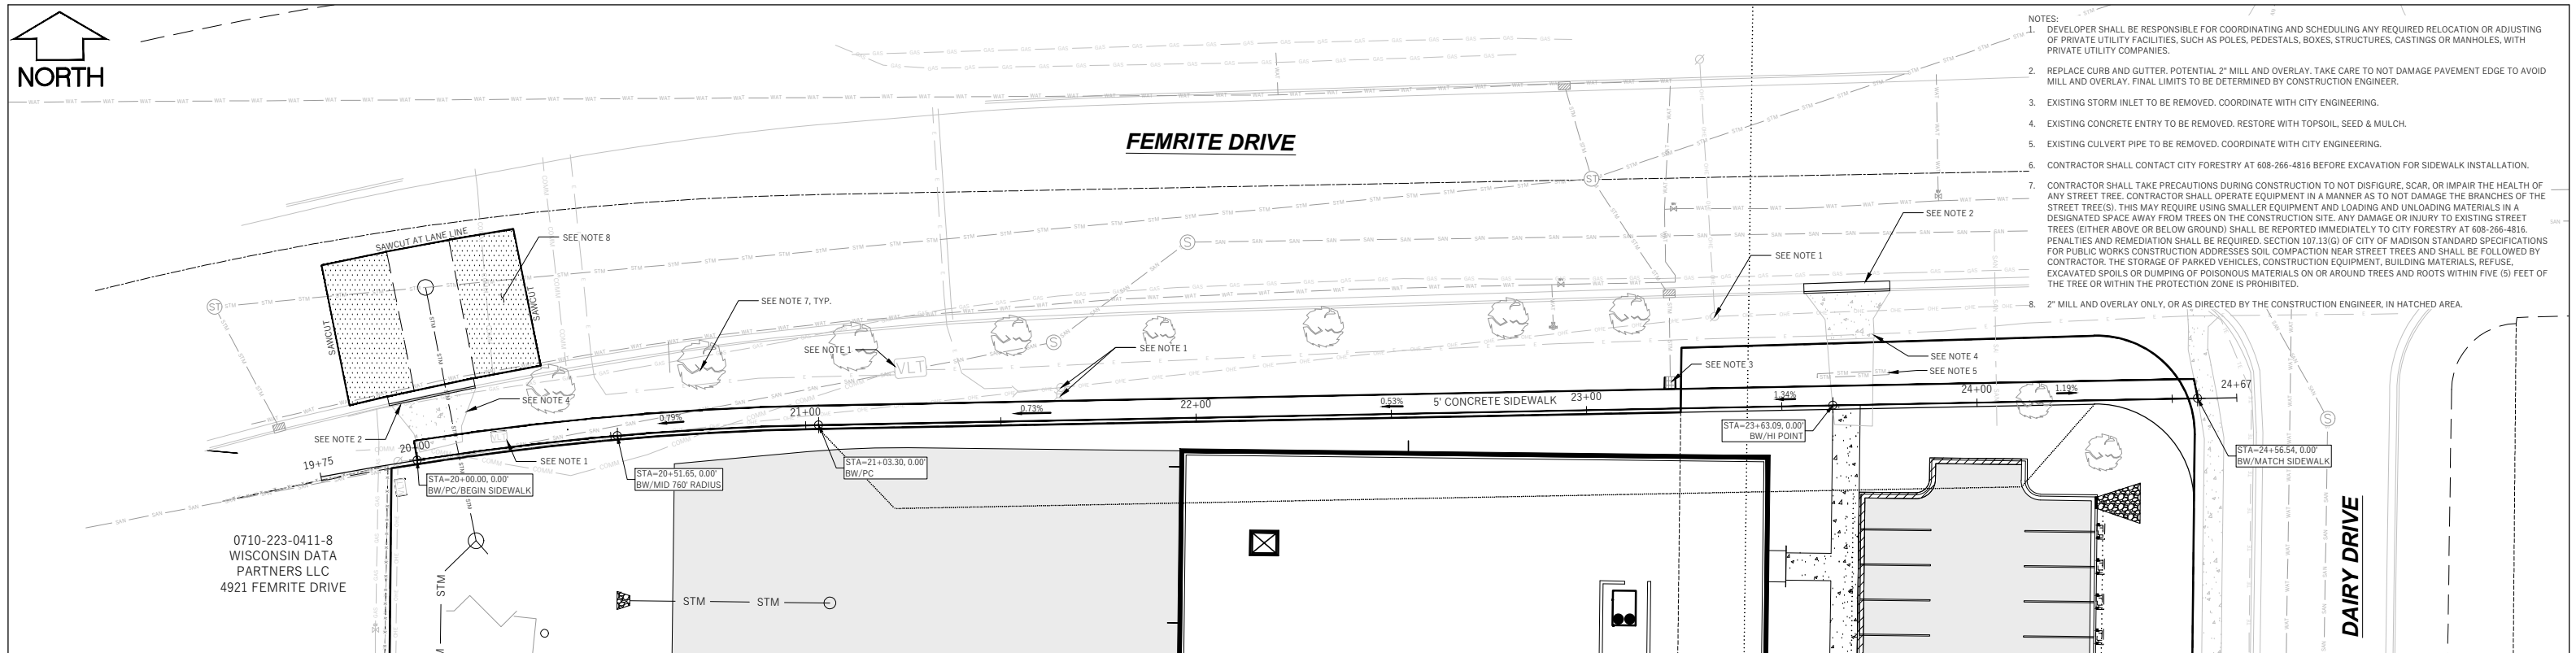

0710-223-0411-8
WISCONSIN DATA
PARTNERS LLC
4921 FEMRITE DRIVE

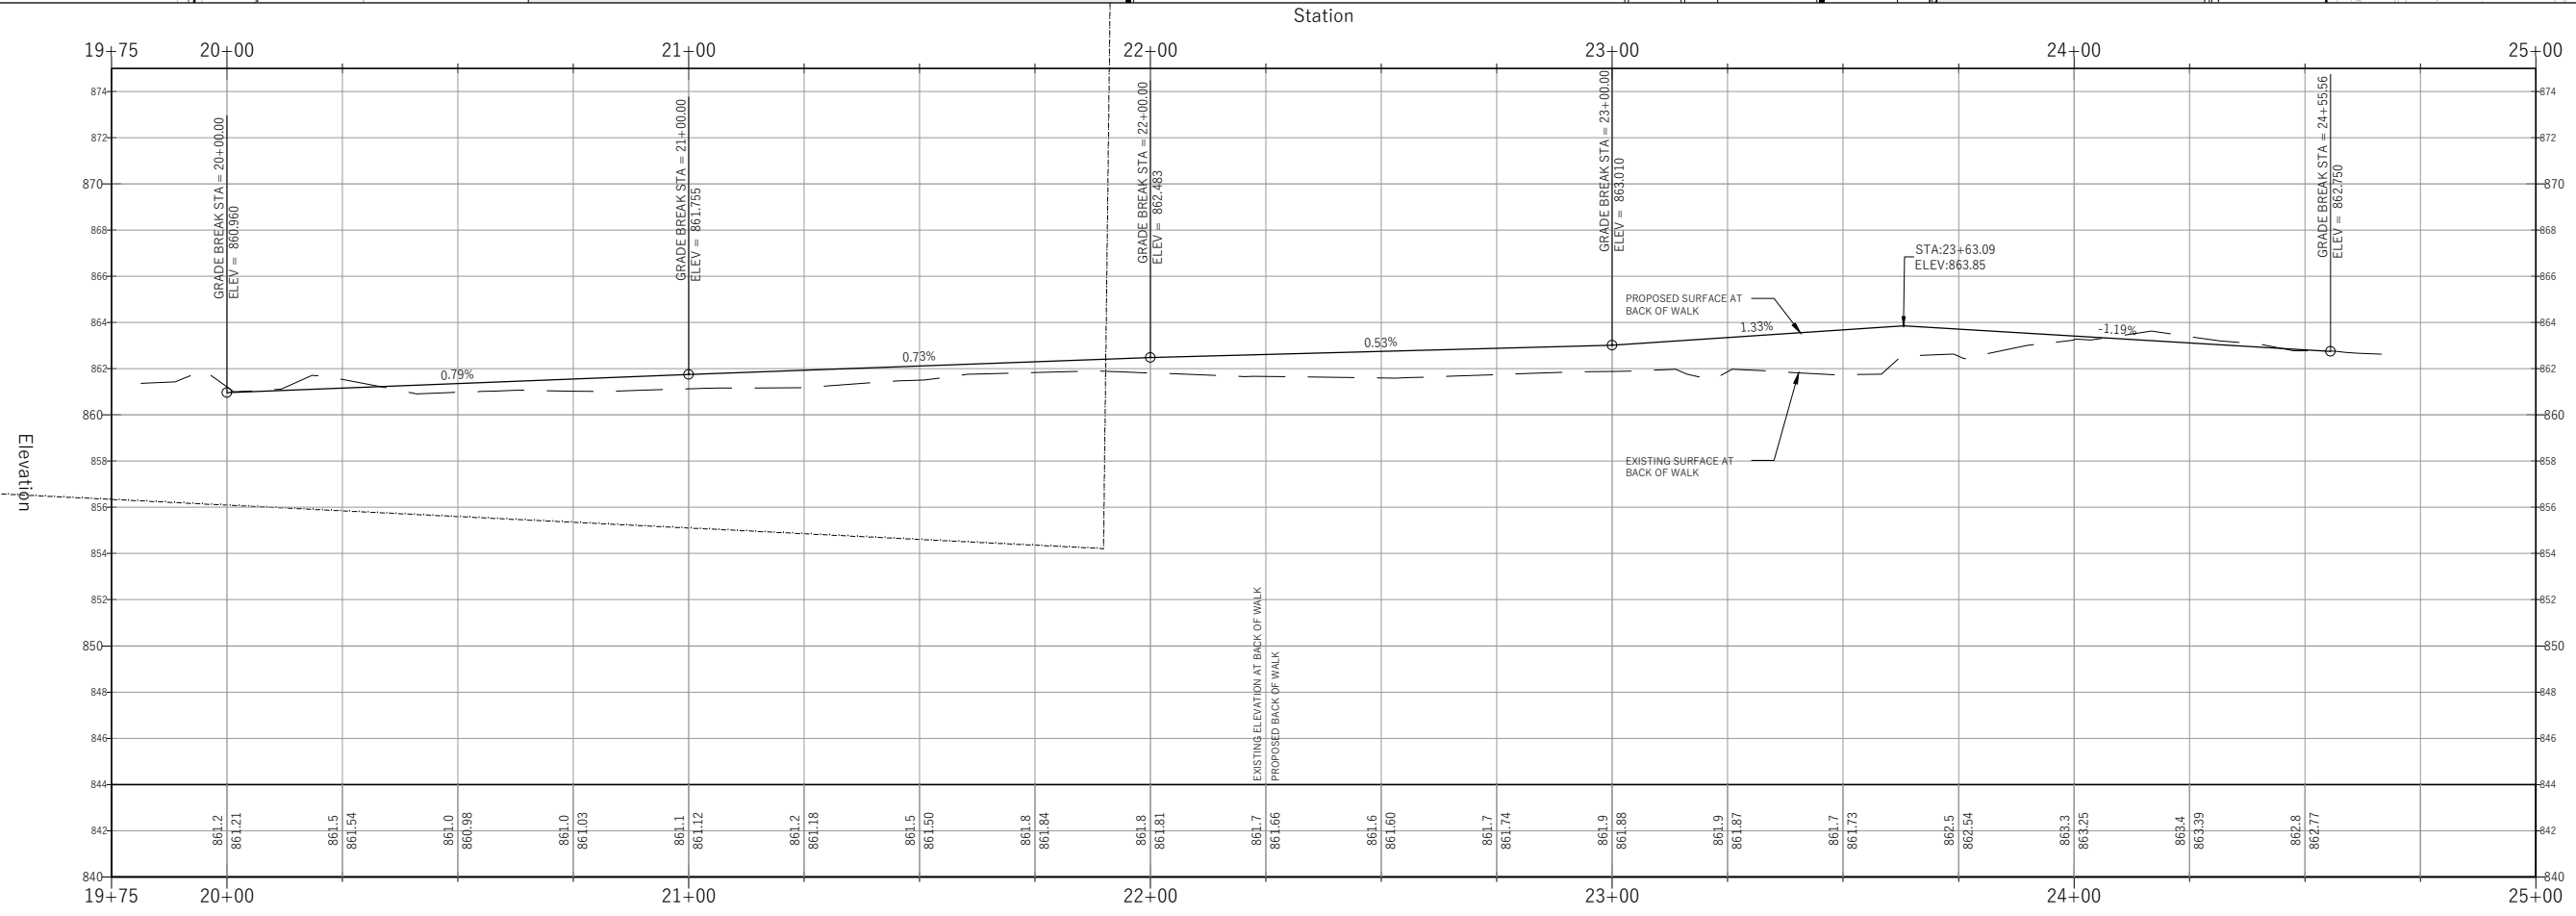

File: W:\2020\200753_Newscomb - FCC Flex Building\DWG\200753-Civil Design_Public_Sidewalk.dwg Layout: P-1 User: Adm Plot: May 05, 2021 - 8:09am

3302 DAIRY DRIVE IMPROVEMENTS

CITY OF MADISON, DANE COUNTY, WI

Sheet Title:
PLAN AND PROFILE
FEMRITE DRIVE SIDEWALK
CITY OF MADISON PROJECT NO. 13499, CONTRACT NO. 9031

3302 DAIRY DRIVE
MADISON, WI 53716

DIGGERS HOTLINE
Toll Free (800) 242-8511 or- 811
Hearing Impaired TDD (800) 542-2289
www.DiggersHotline.com

Graphic Scale 0' 5' 10' 20' 30' 1" = 40'	Revisions:	Wyser Number	20-0753
No.	Date	Set Type	CONSTRUCTION
		Date Issued	05/05/2021
		Sheet Number	P-1

