


TOP VIEW

SCALE: 1" = 30'

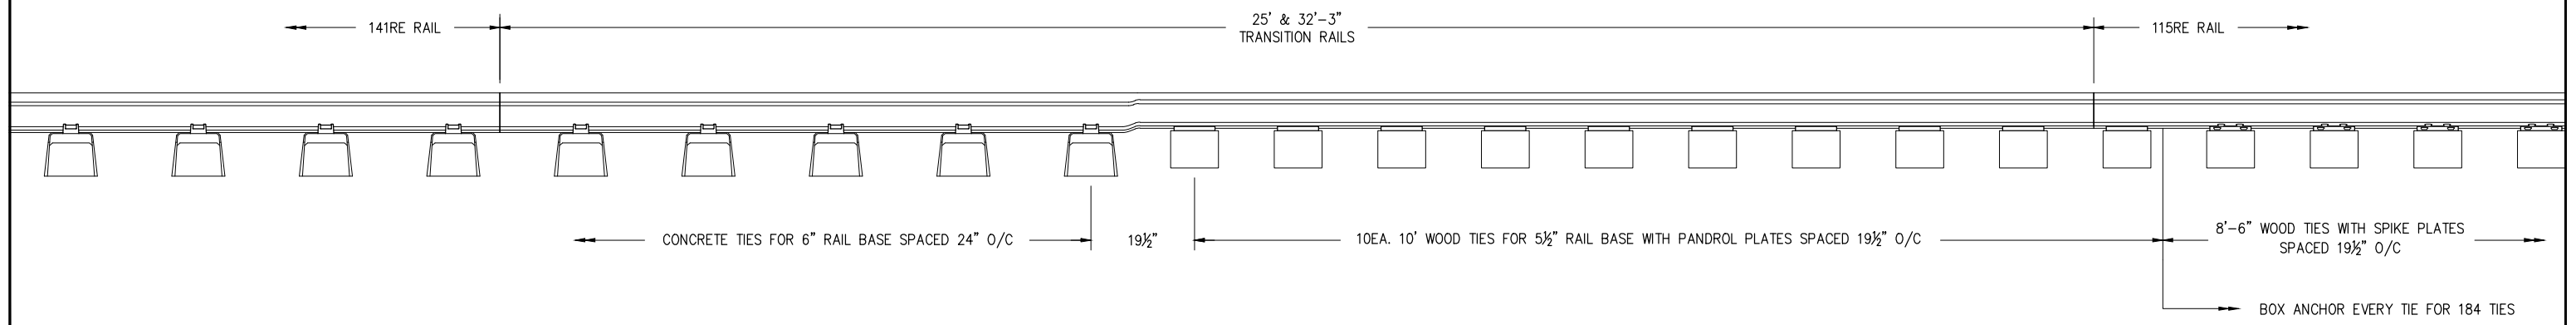


SIDE VIEW

SCALE: 1" = 30'

NOTES:

1. TRANSITION RAILS SHALL NOT BE CUT FOR NEW INSTALLATION.
2. LEFT RAIL TO BE 38'-3", RIGHT RAIL TO BE 25', FOR JOINT STAGGER.
3. FOR SUBSEQUENT INSTALLATIONS, MINIMUM CUTS SHALL BE MADE TO RE-WELD THE JOINT.
4. IF ANGLE BARS AR TO BE USED, LEAVE THE END HOLE BLANK.

 ALASKA RAILROAD CORPORATION OFFICE OF THE CHIEF ENGINEER P.O. BOX 107500, ANCHORAGE, ALASKA 99510-7500 (907) 265-2456		
STANDARD TRANSITION RAIL FOR 141RE TO 115RE RAILS		
APPROVED:	DATE:	
DESIGNED BY:	SCALE: 1" = 30'	FILE: s5-34.05.dwg
DRAWN BY: BBF	CHECKED BY:	5.34-05
CHECKED BY: TEB	DATE: 2/2/2005	
APPROVED BY: TEB		