



MEMORANDUM

TO: Alcoholic Beverage Control Board

DATE: August 1, 2023

FROM: Joan M Wilson Director

RE: 4283 Pub House

**Requested
Action:** Transfer

**Statutory
and
Regulatory
Authority:** AS 04.06.090(b): “The board shall review all applications for licenses made under this title and may order the director to issue, renew, revoke, transfer, or suspend licenses and permits authorized under this title.”

- AS 04.11.400(d): “The board may approve
- (1) the issuance of a new beverage dispensary or restaurant or eating place license without regard to (a) of this section if it appears that the issuance will encourage the tourist trade by encouraging the construction or improvement of
 - (A) a hotel, motel, resort, or similar business relating to the tourist trade with a dining facility or having kitchen facilities in a majority of its rental rooms and at least a minimum number of rental rooms required according to the population of the incorporated city, unified municipality, or population area established under (a) of this section in which the facility will be located, as follows:
 - (i) 10 rental rooms if the population is less than 1,501;
 - (ii) 20 rental rooms if the population is 1,501 — 2,500;
 - (iii) 25 rental rooms if the population is 2,501 — 5,000;
 - (iv) 30 rental rooms if the population is 5,001 — 15,000;
 - (v) 35 rental rooms if the population is 15,001 — 25,000;
 - (vi) 40 rental rooms if the population is 25,001 — 50,000; and
 - (vii) 50 rental rooms if the population is greater than 50,000; or
 - (B) an airport terminal; and”
 - (2) the renewal or transfer of ownership of a beverage dispensary or restaurant or eating place license issued under (1) of this subsection if the
 - (A) holder of the license operates a hotel, motel, resort, or similar business relating to the tourist trade that
 - (i) has a dining facility on the licensed premises or kitchen facilities in a majority of its rental rooms; and

- (ii) maintains at least the minimum number of rental rooms that the hotel, motel, resort, or similar business had at the time of initial licensure or that were required at the time of initial licensure; or
- (B) licensed premises are located inside an airport terminal.

Staff Rec.: Approve with delegation

Background: This is an application to issue a Beverage Dispensary – Tourism license in the Municipality of Anchorage.

AS 04.11.400(d)(2)(A)(ii) requires that the facility must maintain at least the minimum number of rental rooms required at original licensure. Staff has determined that the license is compliant with the room number requirements.

The applicant offers 174 rental rooms. This establishment offers a full food menu.

Attachment: Tourism Statement
AB-01
AB-02
AB-03



Alaska Alcoholic Beverage Control Board

Form AB-37: Tourism Statement

A new, transfer, or renewal application for a Beverage Dispensary – Tourism or Restaurant/Eating Place – Tourism license must be accompanied by a written statement that explains how the establishment encourages tourism and meets the requirements listed under AS 04.11.400(d) and 3 AAC 304.325.

This document must be completed and submitted to AMCO’s Anchorage office before any tourism license application will be reviewed.

Section 1 – Establishment Information

Enter information for the licensed establishment or the business seeking to be licensed.

Doing Business As:	Bistro IT, LLC, dba Pubhouse	License #:	4283
License Type:	Beverage Dispensary - Tourism		

Section 2 – Tourism Statement

2.1. Explain how issuance of a liquor license at your establishment has/will encourage tourism.

The Inlet Tower Hotel & Suites is a fifteen-story hotel supporting Anchorage tourism. Hotel rooms are available on a year-round basis. The beverage dispensary tourism license operated in the "PubHouse" and other locations within the hotel property allows us to offer tourists a full service facility.

2.2. Explain how the facility was/will be constructed or improved as required by AS 04.11.400(d)(1):

The hotel property and restaurant have an ongoing program for refurbishing wall coverings, flooring and window coverings on an annual basis.

2.3 Does the licensee or applicant for this liquor license also operate the tourism facility in which this license is located? YES NO

2.4 If "no" who operates the tourism facility?

IT, LLC operates the tourism facility. RB Enterprises, LLC is the sole owner of both Bistro IT, LLC (licensee) and IT, LLC.

APR 14 2023



Alaska Alcoholic Beverage Control Board

Form AB-37: Tourism Statement

Alcohol and Marijuana Control Office
550 W 7th Avenue, Suite 1600
Anchorage, AK 99501
alcohol.licensing@alaska.gov
<https://www.commerce.alaska.gov/web/amco>
Phone: 907.269.0350

2.5 Do you offer room rentals to the traveling public?

YES

NO

If "yes" answer the following questions:

How many rooms are available?

174

How many of the available rooms (if any) have kitchen facilities (defined as: a separate sink for food preparation along with refrigeration and cooking appliance devices, including a microwave)?

174

Do you stock or plan to stock alcoholic beverages in guest rooms?

YES

NO

If "no" is your facility located within an airport terminal?

YES

NO

2.6 If your establishment includes a dining facility, please describe that facility. If it does not please write "none".

The Pubhouse is a full service dinning facility located within the hotel property.

2.7 If additional amenities are available to your guests through your establishment (eg: guided tours or trips, rental equipment for guests, other activities that attract tourists), please describe them. If they are not offered, please write "none".

None.

APR 14 2023



Alcohol and Marijuana Control Office
550 W 7th Avenue, Suite 1600
Anchorage, AK 99501
alcohol.licensing@alaska.gov
<https://www.commerce.alaska.gov/web/amco>
Phone: 907.269.0350

Alaska Alcoholic Beverage Control Board

Form AB-37: Tourism Statement

Section 3 – Certification

Read the statement below, and then sign your initials in the box to the right of the statement:

Initials

I hereby certify that I am the person herein named and subscribing to this application and that I have read the complete application, and I know the full content thereof. I declare that all of the information contained herein, and evidence or other documents submitted are true and correct. I understand that any falsification or misrepresentation of any item or response in this application, or any attachment, or documents to support this application, is sufficient grounds for denying or revoking a license/permit. I further understand that it is a Class A misdemeanor under Alaska Statute 11.56.210 to falsify an application and commit the crime of unsworn falsification.

BG

RB Enterprises, LLC, by Bob Gross

Printed name of licensee/affiliate

Bob Gross

Signature of licensee/affiliate



Alaska Alcoholic Beverage Control Board

Form AB-01: Transfer License Application

Why is this form needed?

This transfer license application form is required for all individuals or entities seeking to apply for the transfer of ownership and/or location of an existing liquor license. Applicants should review **Title 04 of Alaska Statutes** and **Chapter 304 of the Alaska Administrative Code**. All fields of this form must be completed, per AS 04.11.260, AS 04.11.280, AS 04.11.290, and 3 AAC 304.105.

This form must be completed and submitted to AMCO's Anchorage office, along with all other required forms and documents, before any license application will be considered complete.

Section 1 – Transferor Information

Enter information for the *current* licensee and licensed establishment.

Licensee:	Bistro IT, LLC	License #:	4283
License Type:	Beverage Dispensary - Tourism	Statutory Reference:	04.11.0400(d)
Doing Business As:	PubHouse		
Premises Address:	1020 W. 12th Ave.		
City:	Anchorage	State:	AK
		ZIP:	99501
Local Governing Body:	South Addition Community Council		

Transfer Type:

- Regular transfer
- Transfer with security interest
- Involuntary retransfer

OFFICE USE ONLY

Complete Date:		Transaction #:	100566834
Board Meeting Date:		License Years:	
Issue Date:		Examiner:	



Alaska Alcoholic Beverage Control Board

Form AB-01: Transfer License Application

Section 2 - Transferee Information

Enter information for the new applicant and/or location seeking to be licensed.

Licensee: Bistro IT, LLC
Doing Business As: PubHouse
Premises Address: 1020 W. 12th Avenue
City: Anchorage State: AK ZIP: 99501
Community Council: South Addition Community Council

Mailing Address: 205 E. Dimond #515
City: Anchorage State: AK ZIP: 99515

Designated Licensee: Bob Gross
Contact Phone: (907) 360-3880 Business Phone: (907) 360-3880
Contact Email: bob.gross@inlettower.com

Seasonal License? Yes No
If "Yes", write your six-month operating period:

Section 3 - Premises Information

Premises to be licensed is:

an existing facility a new building a proposed building

The next two questions must be completed by beverage dispensary (including tourism) and package store applicants only:

What is the distance of the shortest pedestrian route from the public entrance of the building of your proposed premises to the outer boundaries of the nearest school grounds? Include the unit of measurement in your answer.

Inlet View Elementary School - .2 miles

What is the distance of the shortest pedestrian route from the public entrance of the building of your proposed premises to the public entrance of the nearest church building? Include the unit of measurement in your answer.

First Baptist Church - .4 miles

AMCO APR 14 2023



Alaska Alcoholic Beverage Control Board

Form AB-01: Transfer License Application

Section 4 – Sole Proprietor Ownership Information

This section must be completed by any sole proprietor who is applying for a license. Entities should skip to Section 5.
 If more space is needed, please attach a separate sheet with the required information.
 The following information must be completed for each licensee and each affiliate (spouse).

This individual is an: applicant affiliate

Name:				
Address:				
City:	State:	ZIP:		

This individual is an: applicant affiliate

Name:				
Address:				
City:	State:	ZIP:		

Section 5 – Entity Ownership Information

This section must be completed by any entity, including a corporation, limited liability company (LLC), partnership, or limited partnership, that is applying for a license. Sole proprietors should skip to Section 6.
 If more space is needed, please attach a separate sheet with the required information.

- If the applicant is a corporation, the following information must be completed for each *stockholder who owns 10% or more* of the stock in the corporation, and for each *president, vice-president, secretary, and managing officer*.
- If the applicant is a limited liability organization, the following information must be completed for each *member with an ownership interest of 10% or more*, and for each *manager*.
- If the applicant is a partnership, including a limited partnership, the following information must be completed for each *partner with an interest of 10% or more*, and for each *general partner*.

Entity Official:	RB Enterprises, LLC			
Title(s):	Member/Manager	Phone:	(907) 360-3880	% Owned: 100
Address:	205 E. Dimond #515			
City:	Anchorage	State:	AK	ZIP: 99515

AMCO
 APR 14 2023



Alcohol and Marijuana Control Office
 550 W 7th Avenue, Suite 1600
 Anchorage, AK 99501
alcohol.licensing@alaska.gov
<https://www.commerce.alaska.gov/web/amco>
 Phone: 907.269.0350

Alaska Alcoholic Beverage Control Board

Form AB-01: Transfer License Application

Entity Official:	Bob Gross				
Title(s):	Member Representative	Phone:	(907) 360-3880	% Owned:	0
Address:	205 E. Dimond #515				
City:	Anchorage	State:	AK	ZIP:	99515

Entity Official:					
Title(s):		Phone:		% Owned:	
Address:					
City:		State:		ZIP:	

Entity Official:					
Title(s):		Phone:		% Owned:	
Address:					
City:		State:		ZIP:	

This subsection must be completed by any applicant that is a corporation or LLC. Corporations and LLCs are required to be in good standing with the Alaska Division of Corporations (DOC) and have a registered agent who is an individual resident of the state of Alaska.

DOC Entity #:	10000969	AK Formed Date:	11/2/2011	Home State:	Alaska
Registered Agent:	Bob A. Gross		Agent's Phone:	(907) 360-3880	
Agent's Mailing Address:	205 E. Dimond #515				
City:	Anchorage	State:	AK	ZIP:	99515

Residency of Agent: Yes No

Is your corporation or LLC's registered agent an individual resident of the state of Alaska?

AMCO
 APR 14 2023



Alaska Alcoholic Beverage Control Board

Form AB-01: Transfer License Application

Section 6 – Other Licenses

Ownership and financial interest in other alcoholic beverage businesses:

Yes No

Does any representative or owner named as a transferee in this application have any direct or indirect financial interest in any other alcoholic beverage business that does business in or is licensed in Alaska?

If "Yes", disclose which individual(s) has the financial interest, what the type of business is, and if licensed in Alaska, which license number(s) and license type(s):

Section 7 – Authorization

Communication with AMCO staff:

Yes No

Does any person other than a licensee named in this application have authority to discuss this license with AMCO staff?

If "Yes", disclose the name of the individual and the reason for this authorization:

Mike Mills, Ryan Cole and Michele Rupp of Dorsey & Whitney LLP - Counsel for applicant.



Alcohol and Marijuana Control Office
550 W 7th Avenue, Suite 1600
Anchorage, AK 99501
alcohol.licensing@alaska.gov
<https://www.commerce.alaska.gov/web/amco>
Phone: 907.269.0350

Alaska Alcoholic Beverage Control Board

Form AB-01: Transfer License Application

Section 8 – Transferor Certifications

Additional copies of this page may be attached, as needed, for the controlling interest of the current licensee to be represented.


I declare under penalty of perjury that the undersigned represents a **controlling interest** of the current licensee. I additionally certify that I, as the current licensee (either the sole proprietor or the controlling interest of the currently licensed entity) have examined this application, approve of the transfer of this license, and find the information on this application to be true, correct, and complete.

Signature of transferor

RB Enterprises, LLC by Bob Gross, Member

Printed name of transferor

Subscribed and sworn to before me this 9th day of March, 2023.

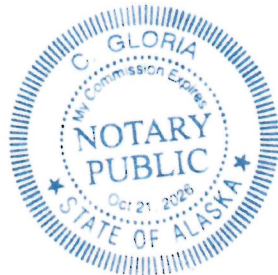

Signature of Notary Public

Notary Public in and for the State of Alaska

My commission expires: 10/21/26

See Attached Assignment and Settlement Agreement

Signature of transferor

Mystery Ranch, LLC by Jack Barrett, Member

Printed name of transferor

Subscribed and sworn to before me this ____ day of _____, 20____.

Signature of Notary Public

Notary Public in and for the State of _____.

My commission expires: _____.



APR 14 2023



Alaska Alcoholic Beverage Control Board

Form AB-01: Transfer License Application

Section 9 – Transferee Certifications

Read each line below, and then sign your initials in the box to the right of each statement:

Initials

I certify that all proposed licensees (as defined in AS 04.11.260) and affiliates have been listed on this application.

BG

I certify that all proposed licensees have been listed with the Division of Corporations.

BG

I certify that I understand that providing a false statement on this form or any other form provided by AMCO is grounds for rejection or denial of this application or revocation of any license issued.

BG

I certify that all licensees, agents, and employees who sell or serve alcoholic beverages or check the identification of a patron will complete an approved alcohol server education course, if required by AS 04.21.025, and, while selling or serving alcoholic beverages, will carry or have available to show a current course card or a photocopy of the card certifying completion of approved alcohol server education course, if required by 3 AAC 304.465.


BG

I agree to provide all information required by the Alcoholic Beverage Control Board in support of this application.

BG

I hereby certify that I am the person herein named and subscribing to this application and that I have read the complete application, and I know the full content thereof. I declare that all of the information contained herein, and evidence or other documents submitted are true and correct. I understand that any falsification or misrepresentation of any item or response in this application, or any attachment, or documents to support this application, is sufficient grounds for denying or revoking a license/permit. I further understand that it is a Class A misdemeanor under Alaska Statute 11.56.210 to falsify an application and commit the crime of unsworn falsification.

BG

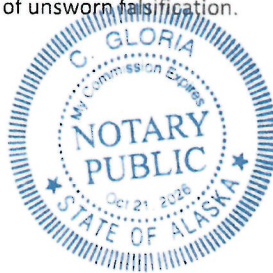

Bob Gross

Signature of transferee

RB Enterprises, LLC by Bob Gross

Printed name

C. Gloria

Signature of Notary Public

Notary Public in and for the State of Alaska

My commission expires: 10/21/26

Subscribed and sworn to before me this 8th day of March, 2023.



Alaska Alcoholic Beverage Control Board Form AB-02: Premises Diagram

Why is this form needed?

A detailed diagram of the proposed licensed premises is required for all liquor license applications, per AS 04.11.260 and 3 AAC 304.185. Your diagram must include dimensions and must show all entrances and boundaries of the premises, walls, bars, fixtures, and areas of storage, service, consumption, and manufacturing. If your proposed premises is located within a building or building complex that contains multiple businesses and/or tenants, please provide an additional page that clearly shows the location of your proposed premises within the building or building complex, along with the addresses and/or suite numbers of the other businesses and/or tenants within the building or building complex.

The **second page of this form may not be required**. Blueprints, CAD drawings, or other clearly drawn and marked diagrams may be submitted in lieu of the second page of this form. The first page must still be completed, attached to, and submitted with any supplemental diagrams. An AMCO employee may require you to complete the second page of this form if additional documentation for your premises diagram is needed.

This form must be completed and submitted to AMCO's Anchorage office before any license application will be considered complete.

Yes No

I have attached blueprints, CAD drawings, or other supporting documents in addition to, or in lieu of, the second page of this form.




Section 1 – Establishment Information


Enter information for the business seeking to be licensed, as identified on the license application.

Licensee:	Bistro IT, LLC	License Number:	4283		
License Type:	Beverage Dispensary - Tourism				
Doing Business As:	PubHouse				
Premises Address:	1020 W. 12th Ave.				
City:	Anchorage	State:	AK	ZIP:	99501


W 12TH AVENUE

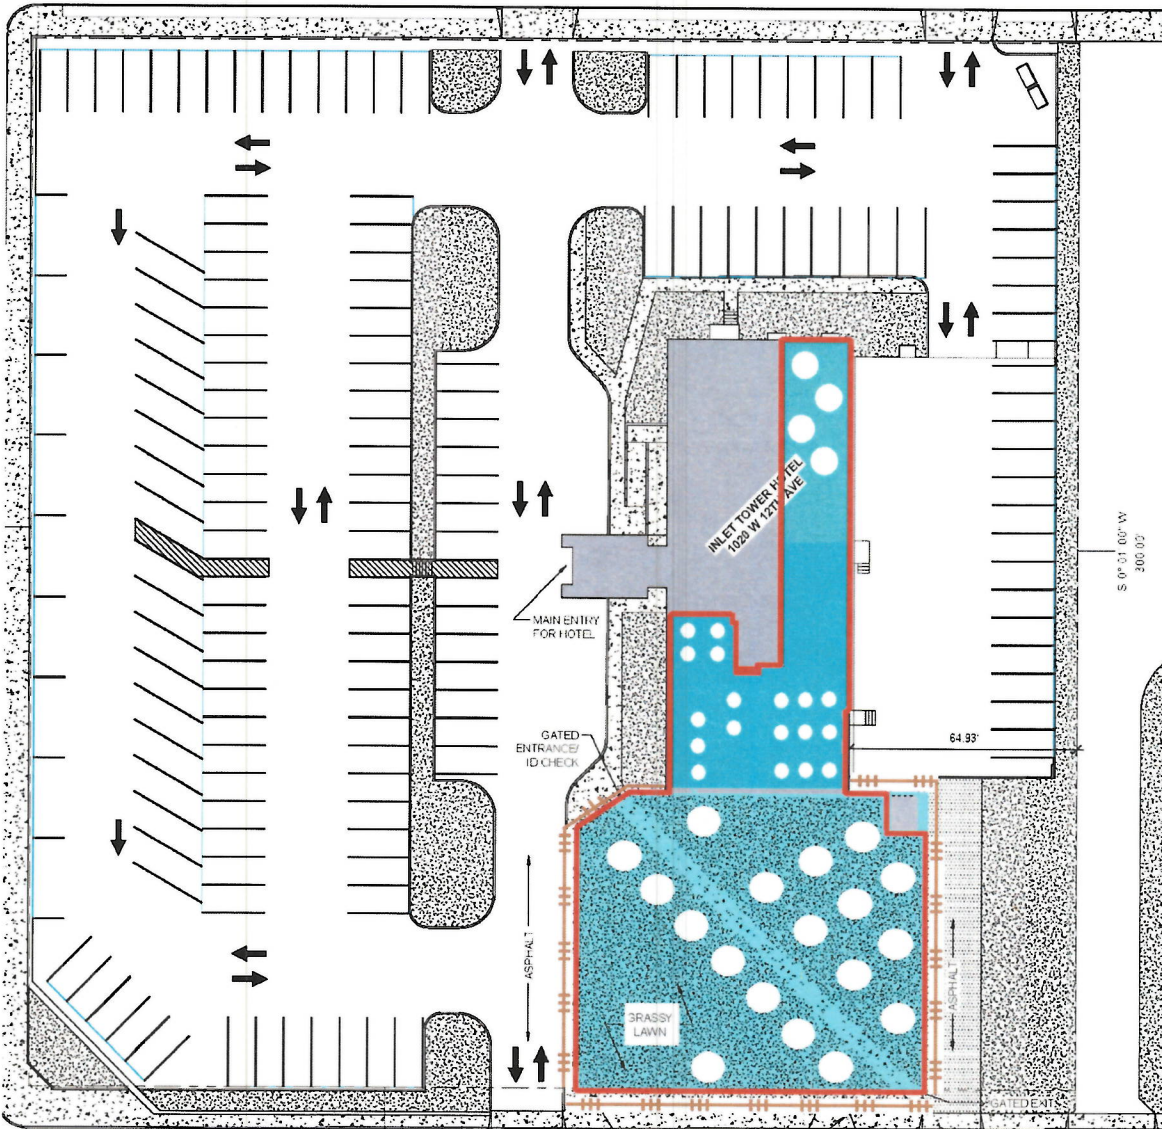

1 Site Plan
1" = 20'-0"

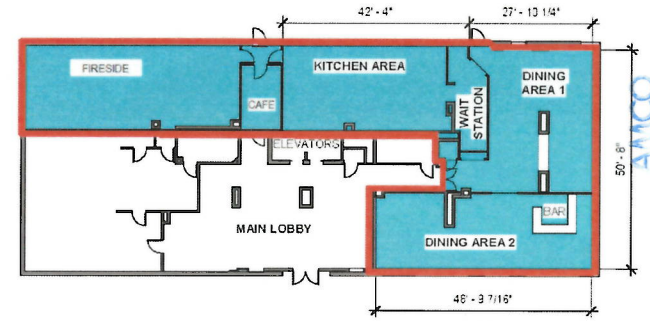

2 1st Floor Plan - Existing
1/16" = 1'-0"

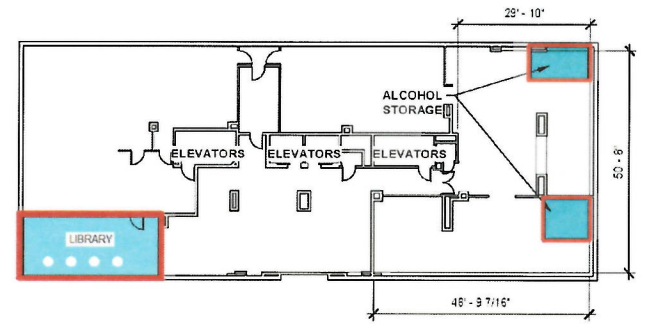


3 Basement Plan - Existing
1/16" = 1'-0"


- Symbols:**
- Table Top
 - Grass
 - Bar Top
 - Five Foot Fence

APR 14 2023


Inlet Tower
Premises – 2nd Floor

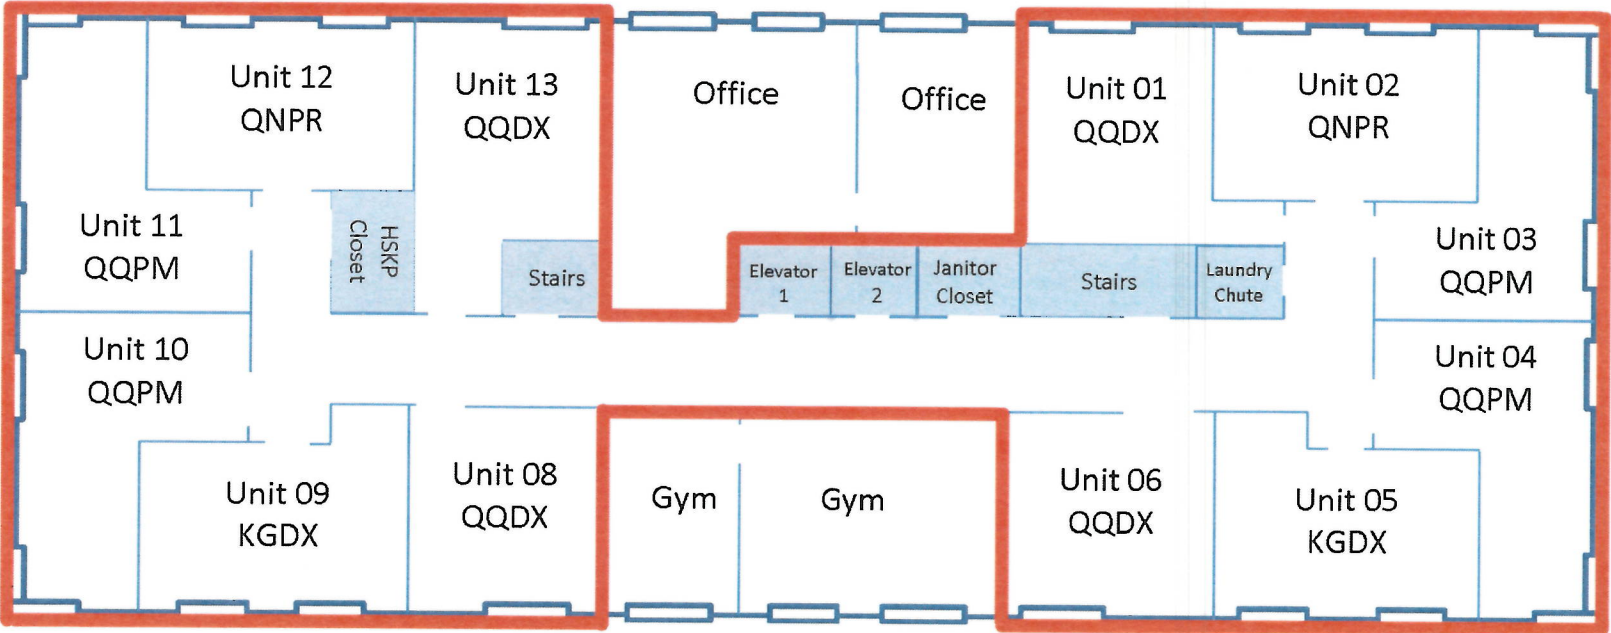


Inlet Tower
Premises – 3rd Floor

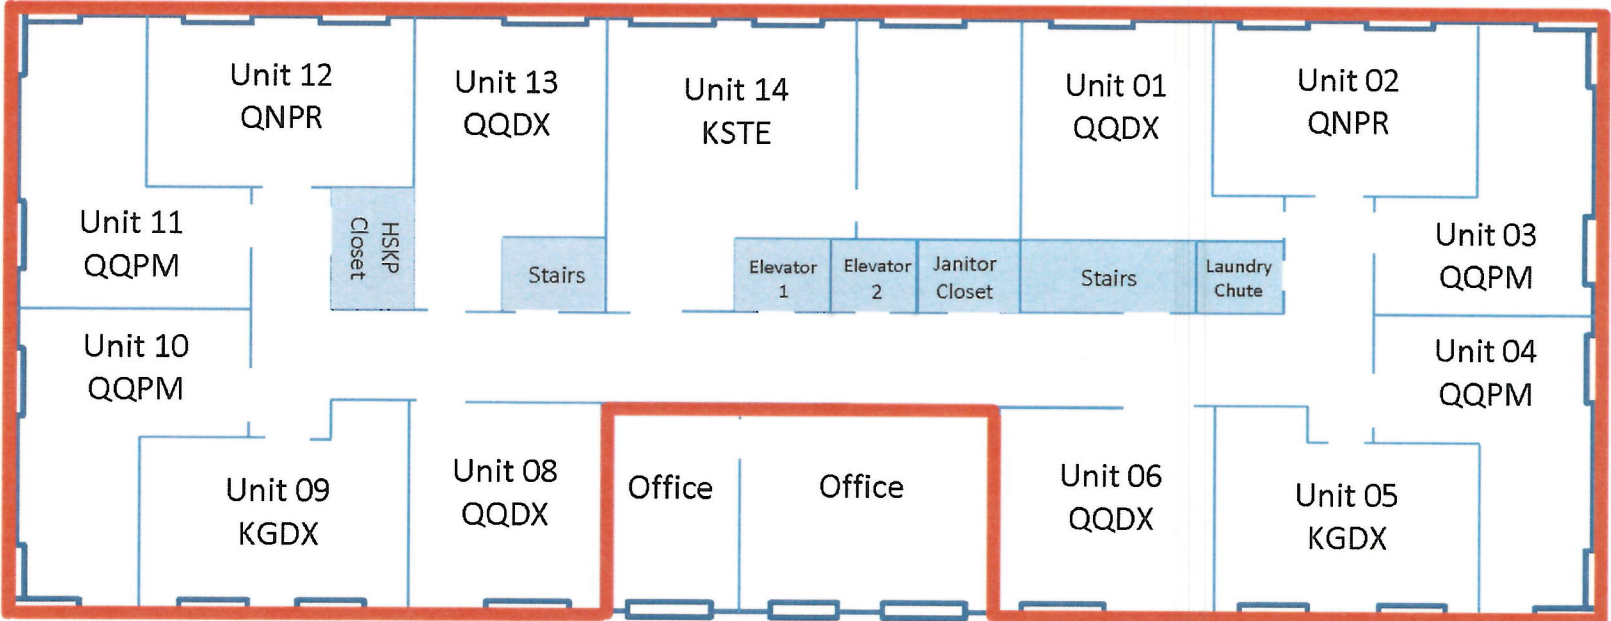


Inlet Tower
Premises - 4th Floor

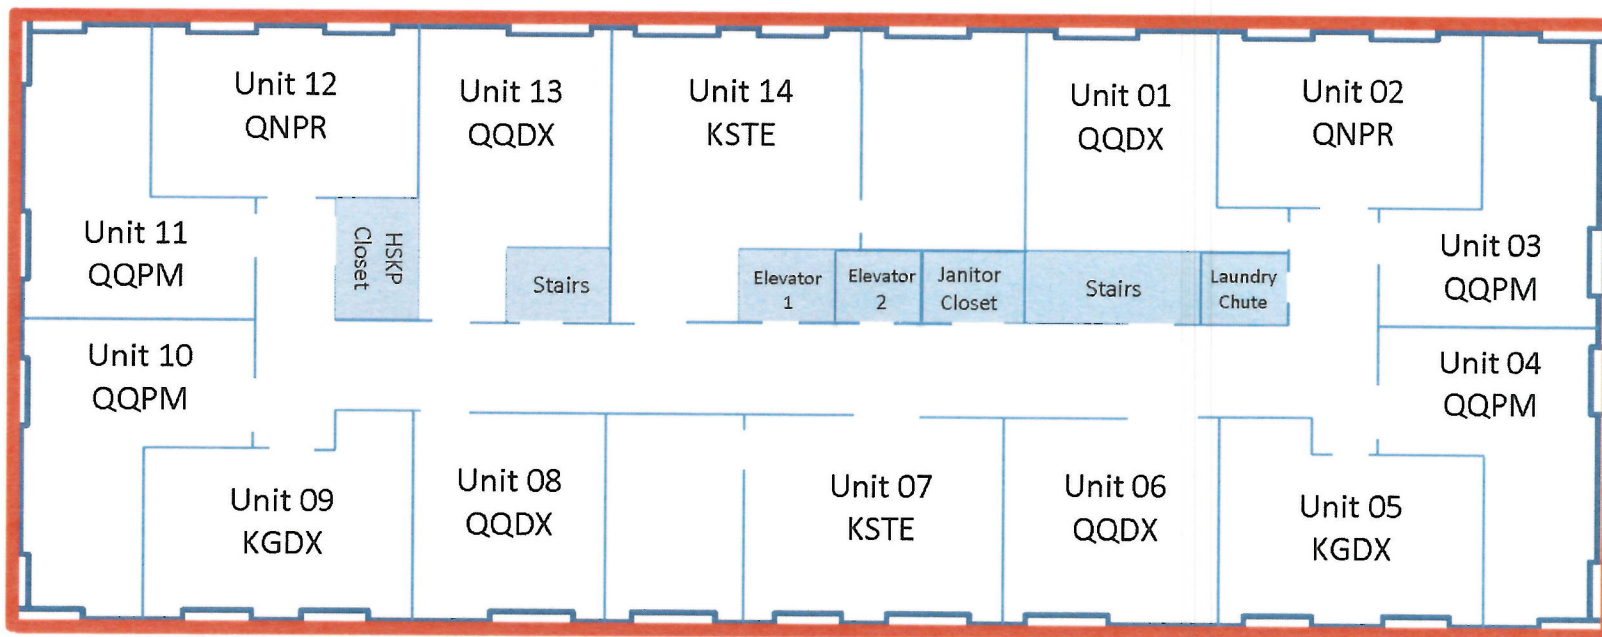


Inlet Tower
Premises - 5th Floor

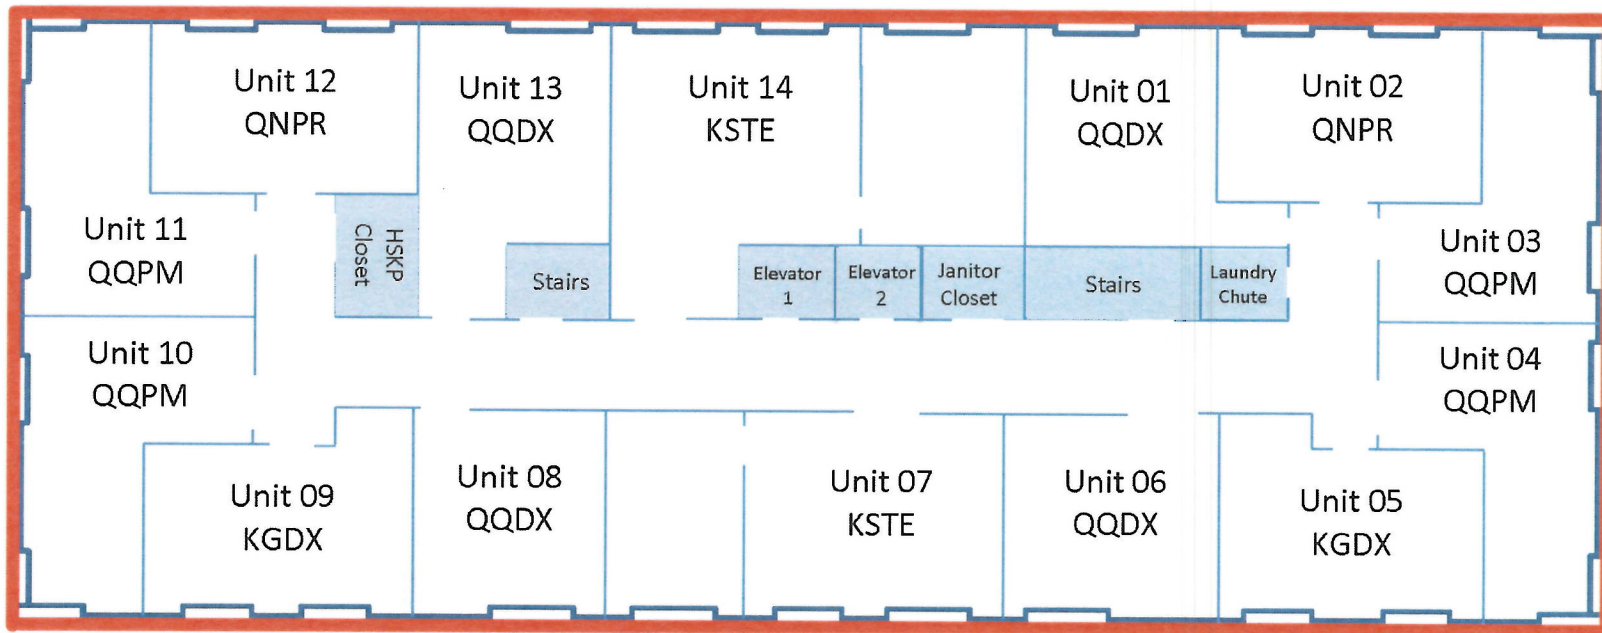


Inlet Tower
Premises - 6th Floor

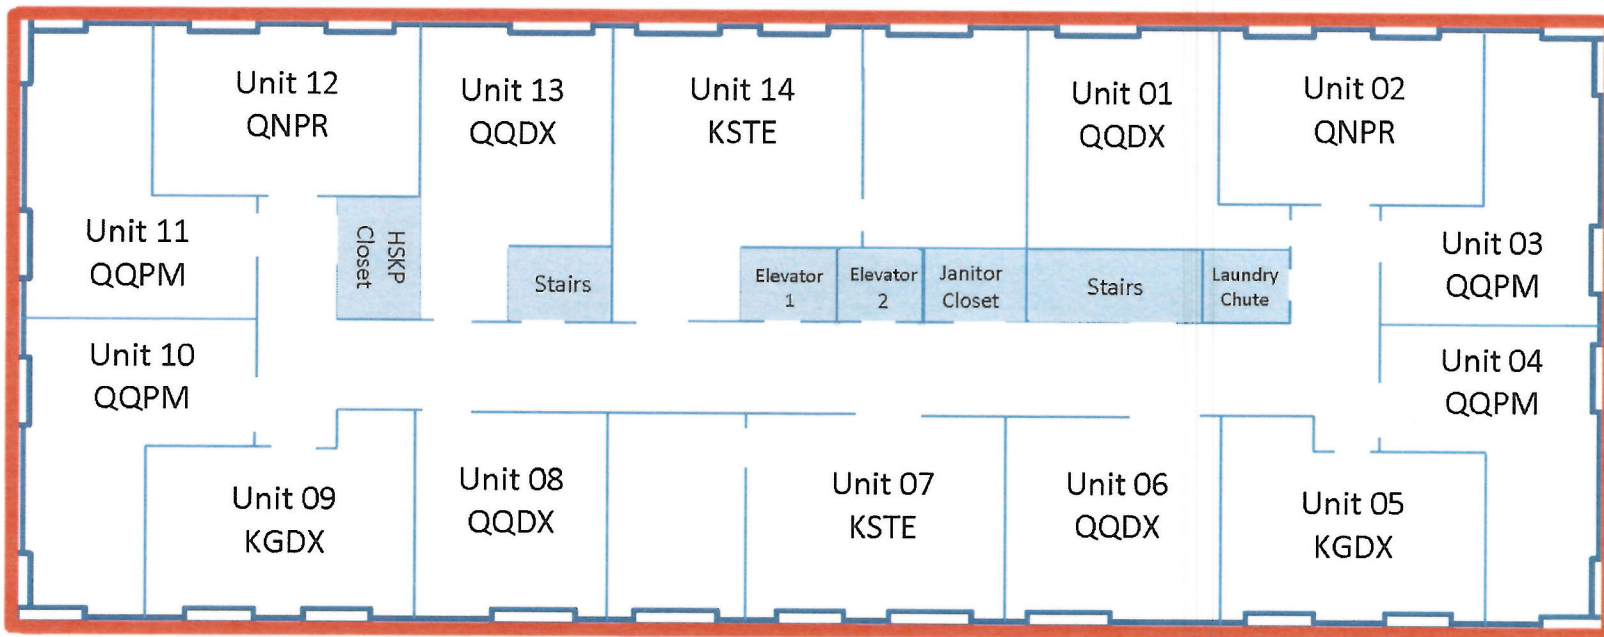

Inlet Tower
Premises - 7th Floor

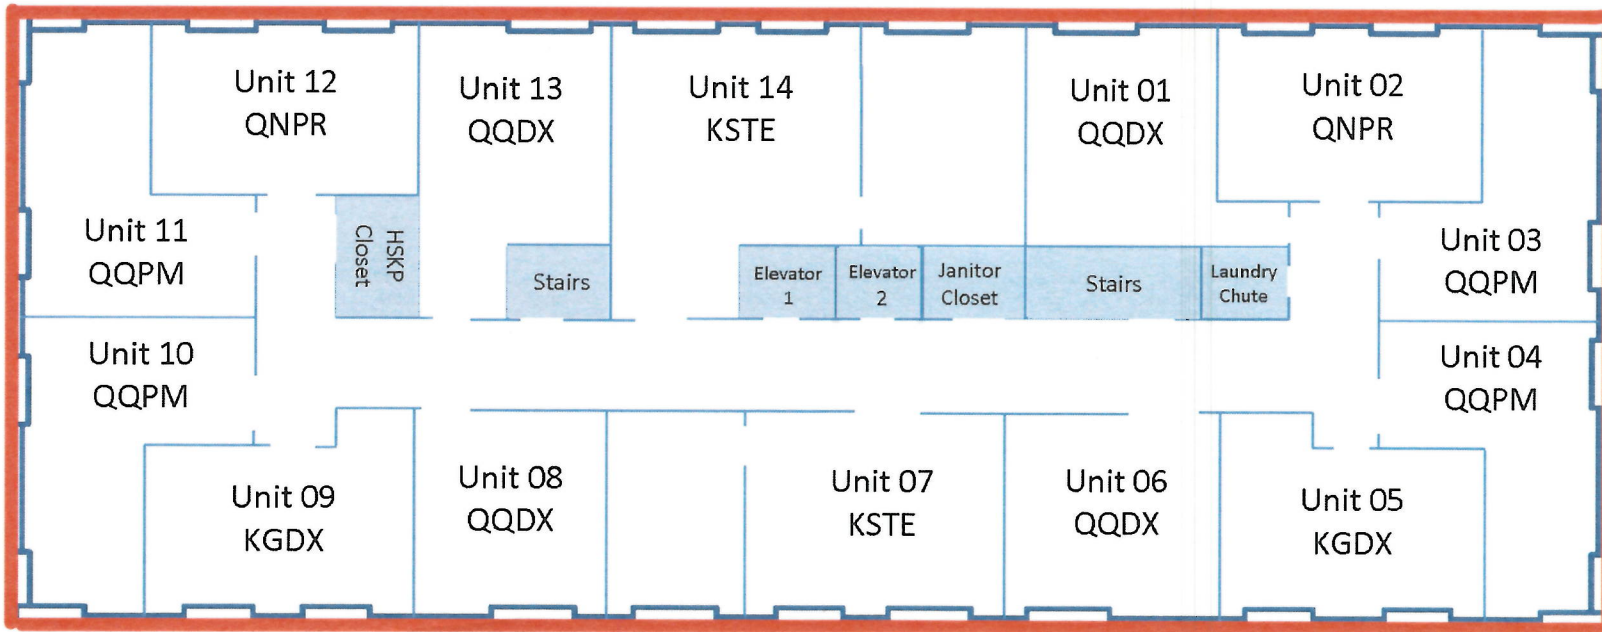


Inlet Tower
Premises - 8th Floor

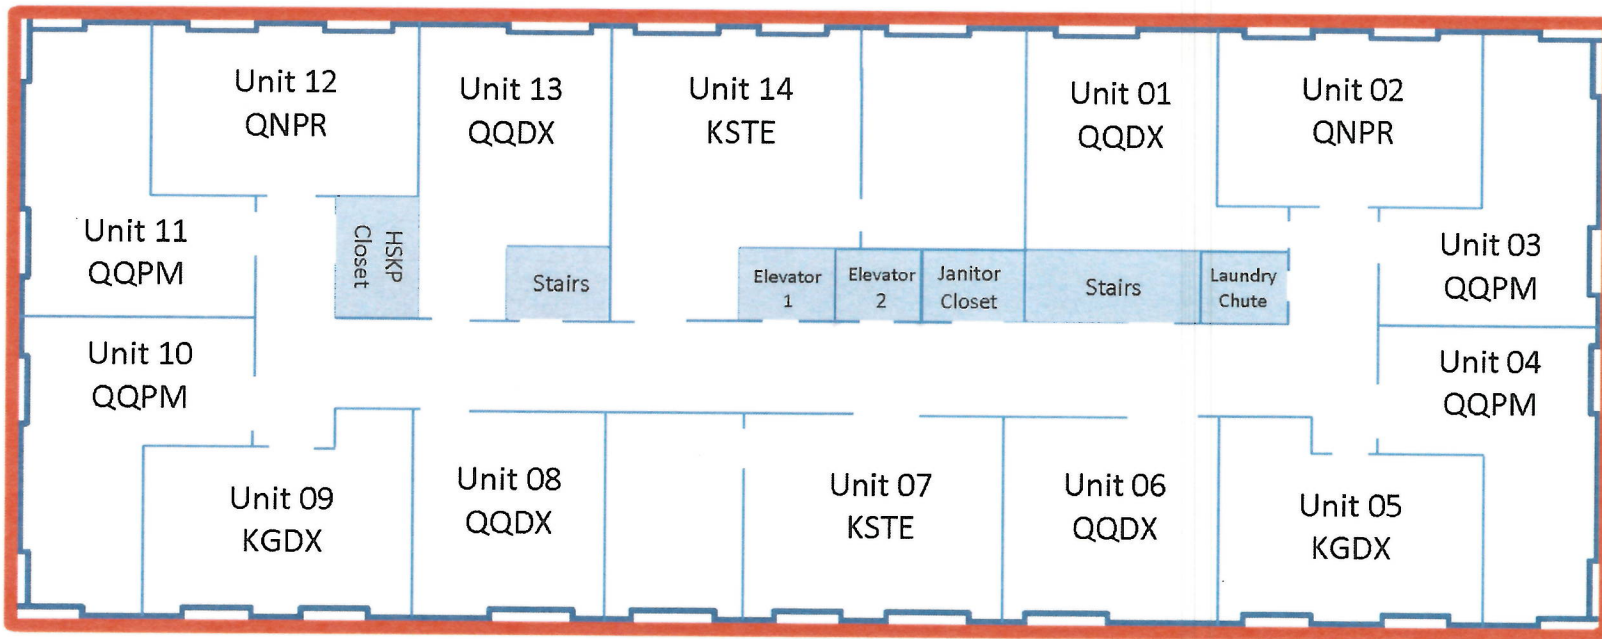


APR 14 2023

AMCO


Inlet Tower
Premises - 9th Floor

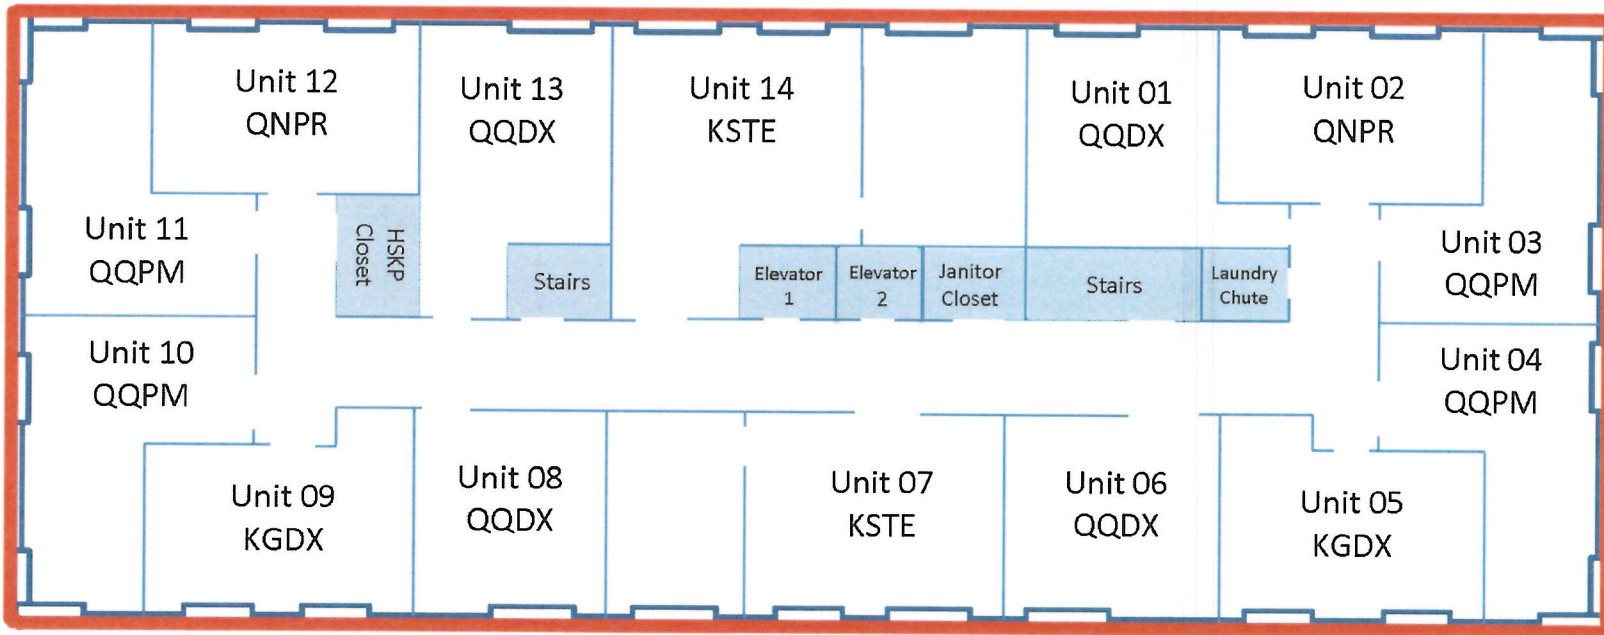

Inlet Tower
Premises - 10th Floor

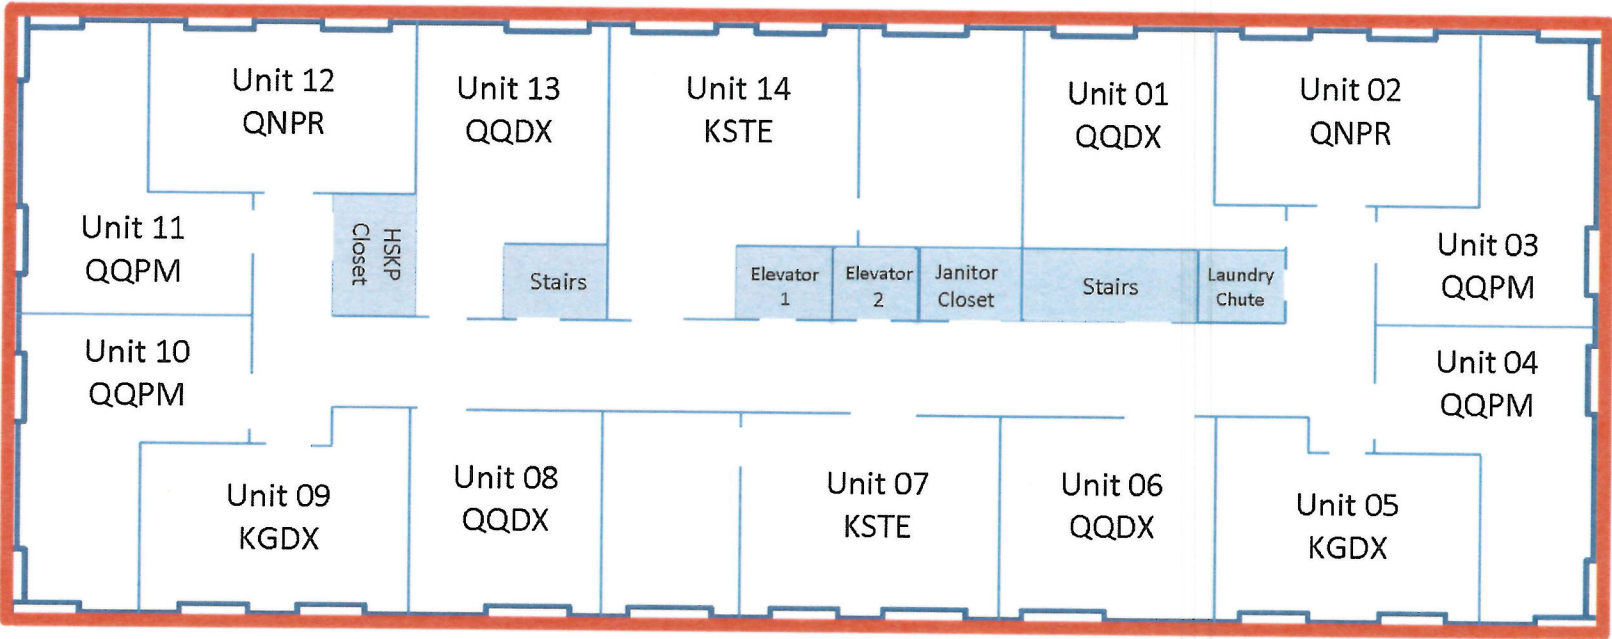


Inlet Tower
Premises -11th Floor

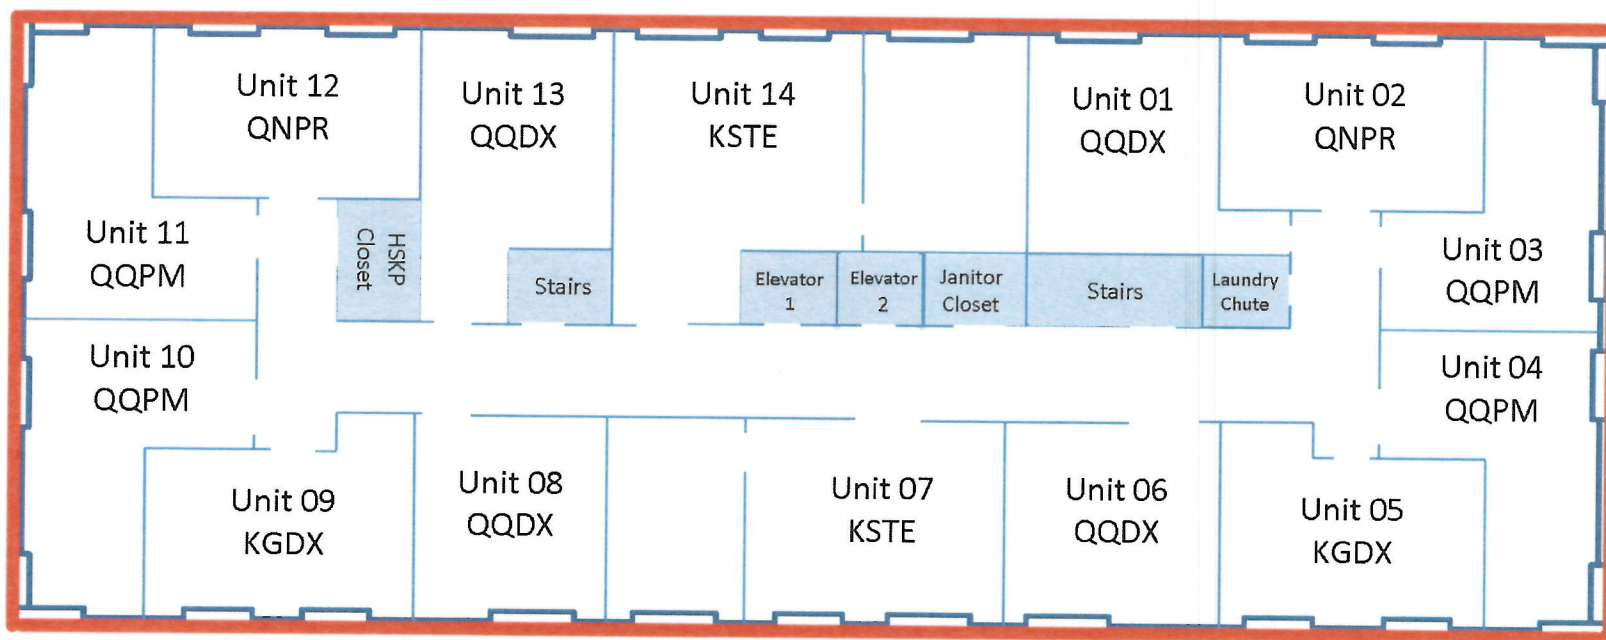


AMCO
APR 14 2023


Inlet Tower
Premises - 12th Floor

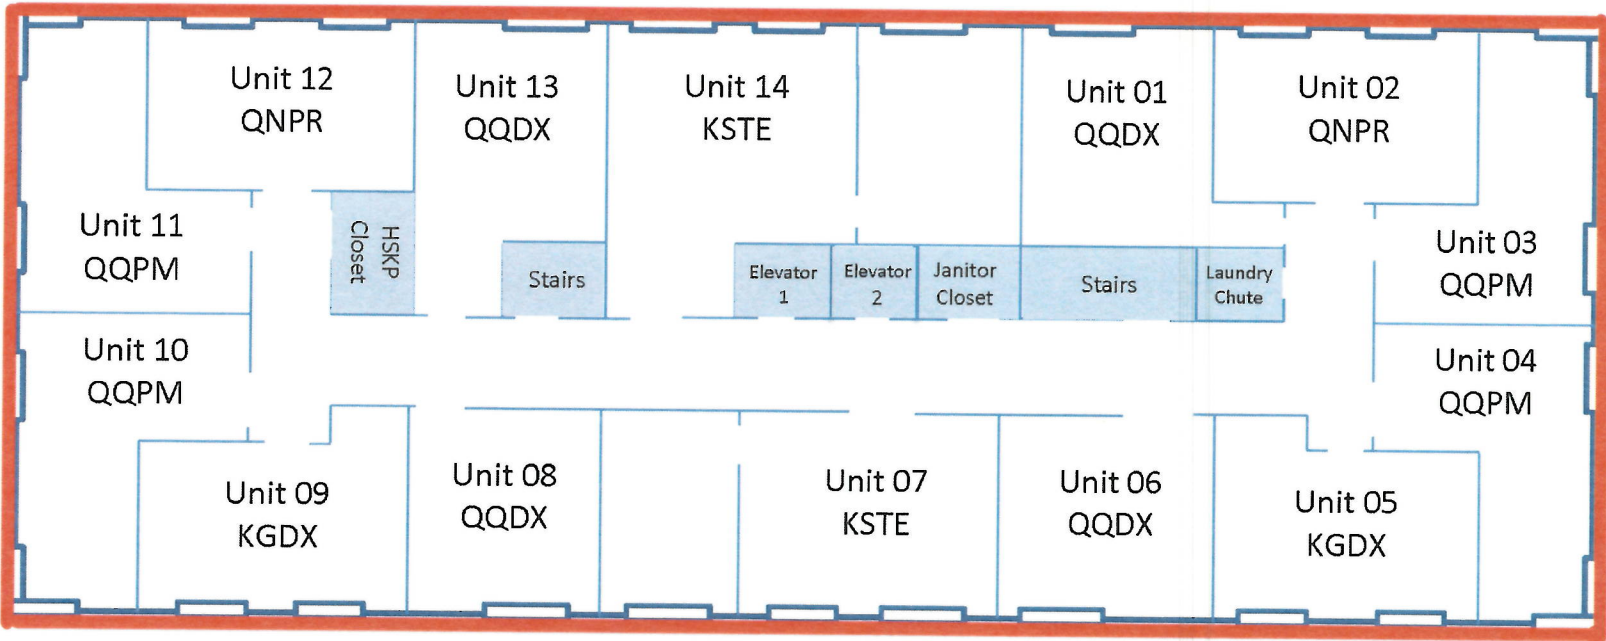

Inlet Tower
Premises - 14th Floor

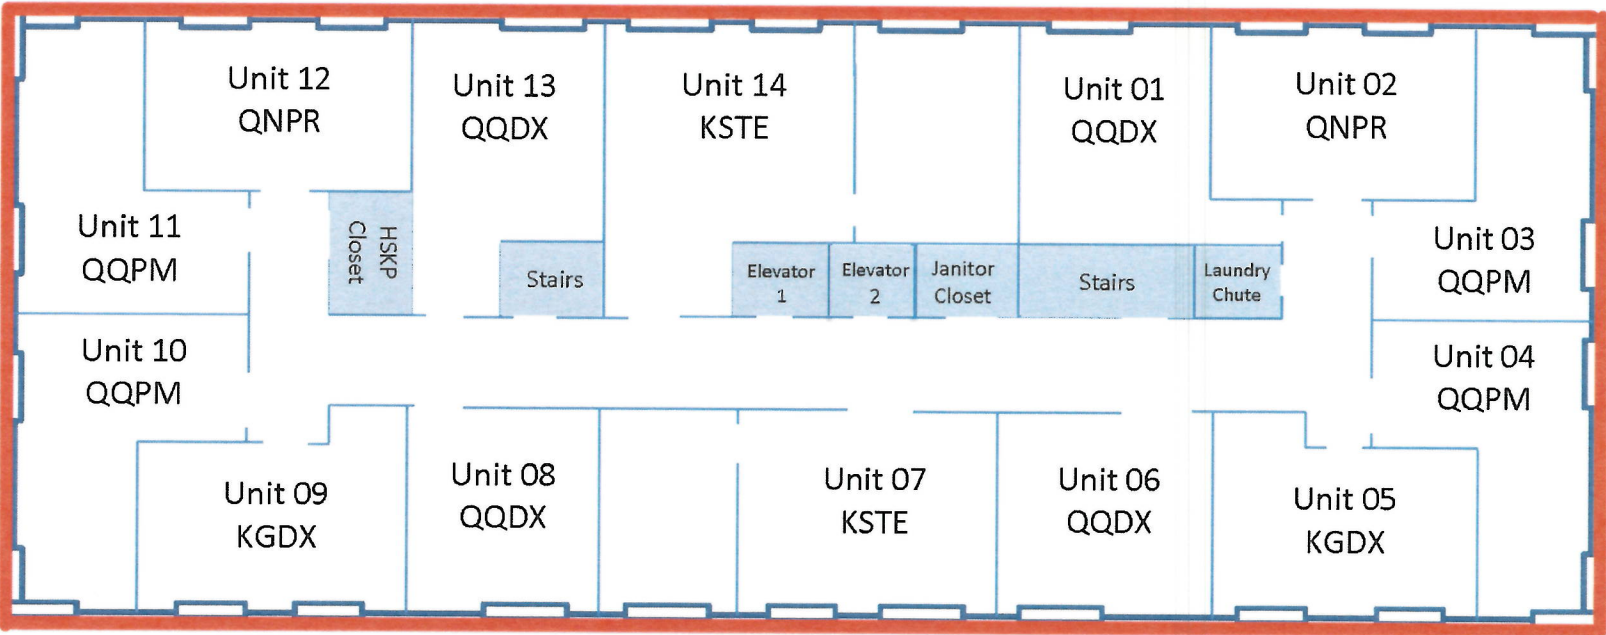

Inlet Tower
Premises - 15th Floor

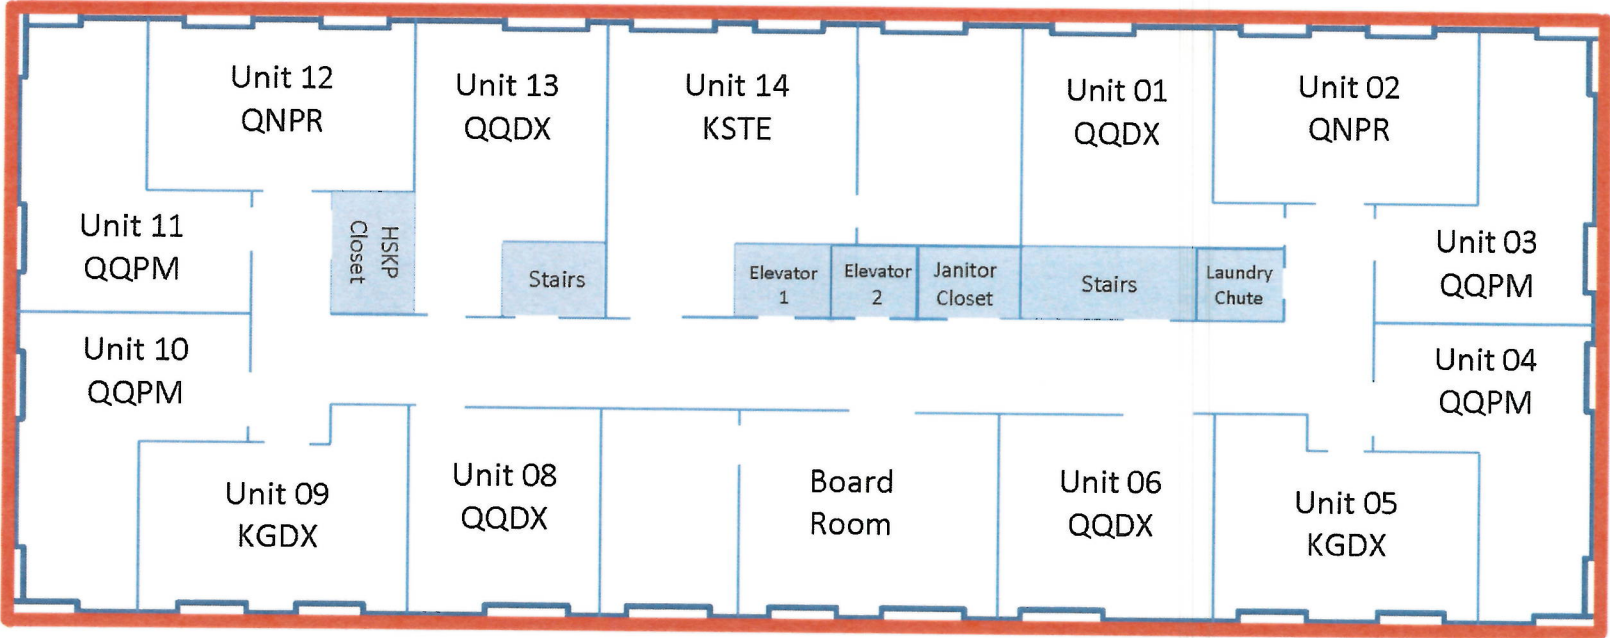

Security Plan for Outdoor Service Area

During operating hours, the Gate Entrance (5-foot gate and fencing) will be staffed full time by a server with a current alcohol Server Education Card. 100% of guests will be carded. All servers will be TAP certified. Employees will be instructed to ask for the identification of all persons accessing the premises. Employees who violate this policy will be disciplined progressively and/or terminated and will be instructed so upon employment. Further, managers and all serves will be trained and reminded to access the condition of drinkers as enumerated in the TAP training to prevent the service of alcohol to drunken persons. Further, for the protection of patrons, the Inlet Tower Hotel and Bistro IT employees will patrol the parking lot and grounds, as needed, to ensure the minimization of loitering, and will work with surrounding neighbors, community councils and service patrols to combat any problems that arise in or near the premises.

AMCO
APR 14 2023



Alaska Alcoholic Beverage Control Board

Form AB-03: Restaurant Designation Permit Application

Why is this form needed?

A restaurant designation permit application is required for a licensee desiring designation under 3 AAC 304.715 – 3 AAC 304.795 as a bona fide restaurant, hotel, or eating place for purposes of AS 04.16.010(c) or AS 04.16.049. Designation will be granted only to a holder of a beverage dispensary, club, recreational site, golf course, or restaurant or eating place license, and only if the requirements of 3 AAC 304.305, 3 AAC 304.725, and 3 AAC 304.745, as applicable, are met. A menu or expected menu listing the meals, including entrées prepared on-site and offered to patrons, and copy of the DEC Food Service Permit (or corresponding DHHS documentation for licenses located in the Municipality of Anchorage) must accompany this form. Applicants should review AS 04.16.049 – AS 04.16.052 and 3 AAC 304.715 – 3 AAC 304.795. All fields of this form must be completed. The required \$50 permit fee may be made by credit card, check, or money order.

Section 1 – Establishment Information

Enter information for licensed establishment.

Licensee:	Bistro IT, LLC		
License Type:	Beverage Dispensary - Tourism	License Number:	4283
Doing Business As:	PubHouse		
Premises Address:	1020 W. 12th Ave.		
City:	Anchorage	State:	AK
		ZIP:	99501
Contact Name:	Bob Gross	Contact Phone:	(907) 360-3880

Section 2 – Type of Designation Requested

This application is for the request of designation as a bona fide restaurant, hotel, or eating place for purposes of AS 04.16.010(c) or AS 04.16.049, and for the request of the following designation(s) (check all that apply):

- Dining after standard closing hours: AS 04.16.010(c)
- Dining by persons 16 – 20 years of age: AS 04.16.049(a)(2)
- Dining by persons under the age of 16 years, accompanied by a person over the age of 21: AS 04.16.049(a)(3)
- Employment for any persons under 21 years of age: AS 04.16.049(c)

NOTE: Under AS 04.16.049(d), a Department of Labor and Workforce Development work permit is not required to employ a person 18 - 20 years of age.

OFFICE USE ONLY	
Transaction #:	Initials:



Alaska Alcoholic Beverage Control Board

Form AB-03: Restaurant Designation Permit Application

Section 3 – Minor Access

Review AS 04.16.049(a)(2); AS 04.16.049(a)(3); AS 04.16.049(c)

List where within the premises minors are anticipated to have access in the course of either dining or employment as designated in Section 2. (Example: Minors will only be allowed in the dining area. OR Minors will only be employed and present in the Kitchen.)

Minors will be allowed in the dinning and kitchen areas, but they will not be allowed to sit at the bar. Minors between the ages of 16 and 20 will also be employed and present in all areas of the licensed premises.

Describe the policies, practices and procedures that will be in place to ensure that minors do not gain access to alcohol while dining or employed at your premises.

Minors employed by licensee will be supervised at all times by a person over the age of 21.

A manager over the age of 21 will be present at all times to ensure that minors dining at the licensed premises do not have access to alcoholic beverages. Alcohol will be securely stored on the premises and monitored by a restaurant manager.

All employees serving alcohol will have current Taps/Tips server cards.

Is an owner, manager, or assistant manager who is 21 years of age or older always present on the premises during business hours?

Yes No

Section 4 – DEC Food Service Permit

Per 3 AAC 304.910 for an establishment to qualify as a Bona Fide Restaurant, a Food Service Permit or (for licenses within the Municipality of Anchorage) corresponding Department of Health and Human Services documentation is required.

Please follow this link to the DEC Food Safety Website: <http://dec.alaska.gov/eh/fss/food/>

Please follow this link to the Municipality Food Safety Website:

<http://www.muni.org/Departments/health/Admin/environment/FSS/Pages/fssfood.aspx>

IF you are unable to certify the below statement, please discuss the matter with the AMCO office:

Initials

I have attached a copy of the current food service permit for this premises OR the plan review approval.

BJ

*Please note, if a plan review approval is submitted, a final permit will be required before finalization of any permit or license application.

APR 14 2023



Alaska Alcoholic Beverage Control Board

Form AB-03: Restaurant Designation Permit Application

Section 5 – Hours of Operation

Review AS 04.16.010(c).

Enter all hours that your establishment intends to be open. Include variances in weekend/weekday hours, and indicate am/pm:

Sunday - Saturday 4:30 p.m. to 12 a.m.

Section 6 – Entertainment & Service

Review AS 04.11.100(g)(2)

Are any forms of entertainment offered or available within the licensed business or within the proposed licensed premises?

Yes No

If "Yes", describe the entertainment offered or available and the hours in which the entertainment may occur:

Live entertainment is provided in the PubHouse and outdoor area eating area between the hours of 7 p.m. and 10 p.m.

Food and beverage service offered or anticipated is:

table service buffet service counter service other

If "other", describe the manner of food and beverage service offered or anticipated:



Alaska Alcoholic Beverage Control Board

Form AB-03: Restaurant Designation Permit Application

Section 7 – Certifications and Approvals

Read each line below, and then sign your initials in the box to the right of each statement:

Initials

There are tables or counters at my establishment for consuming food in a dining area on the premises.

BG

I have included with this form a menu, or an expected menu, listing the meals to be offered to patrons. This menu includes entrées that are regularly sold and prepared by the licensee at the licensed premises.

BG

I certify that the license for which I am requesting designation is either a beverage dispensary, club, recreational site, golf course, or restaurant or eating place license.

BG

I have included with this application a copy of the most recent AB-02 or AB-14 for the premises to be permitted.

(AB-03 applications that accompany a new or transfer license application will not be required to submit an additional copy of their premises diagram.)

BG

I hereby certify that I am the person herein named and subscribing to this application and that I have read the complete application, and I know the full content thereof. I declare that all of the information contained herein, and evidence or other documents submitted are true and correct. I understand that any falsification or misrepresentation of any item or response in this application, or any attachment, or documents to support this application, is sufficient grounds for denying or revoking a license/permit. I further understand that it is a Class A misdemeanor under Alaska Statute 11.56.210 to falsify an application and commit the crime of unsworn falsification.

BG

RB Enterprises LLC, by Bob Gross

Printed name of licensee

Signature of licensee

Bob Gross

Local Government Review (to be completed by an appropriate local government official):

Approved

Denied

Signature of local government official

Date

Printed name of local government official

Title



Alaska Alcoholic Beverage Control Board

Form AB-03: Restaurant Designation Permit Application

AMCO Enforcement Review:

Enforcement Recommendation:

Approve

Deny

Signature of AMCO Enforcement Supervisor

Printed name of AMCO Enforcement Supervisor

Date

Enforcement Recommendations:

AMCO Director Review:

Approved

Denied

Signature of AMCO Director

Printed name of AMCO Director

Date

Limitations:

INLET PUBHOUSE

SOUPS & SALADS

SEAFOOD CHOWDER

ALASKAN SMOKED SALMON & FISH, CLAMS, AND BACON,
SERVED WITH OYSTER CRACKERS
10

CAESAR SALAD

ROMAINE, ROMA TOMATOES, FRESH PARMESAN, GARLIC
CROUTONS, WITH CAESAR DRESSING
7 / 10

MEDITERRANEAN SALAD

FRESH SPINACH, GREEN OLIVES, KALAMATA OLIVES, ROMA
TOMATOES, RED BELL PEPPERS, CUCUMBER, CHICKPEAS,
FETA, ITALIAN DRESSING
8 / 11

ADD TO ANY SALAD:

GRILLED CHICKEN - 8, PUB STEAK - 12, SALMON - 15, FRIED
ROCKFISH - 12, TOFU - 6, AVOCADO - 3

APPETIZERS

CHARCUTERIE PLATE

ASSORTMENT OF CURED MEATS & CHEESES, WITH
ACCOMPANIMENT. SERVED WITH WARMED PITA
19

ANTIPASTO PLATE

MARINATED MOZZERELLA & OLIVES, ROMA TOMATOES,
CUCUMBERS, DRIZZLED WITH BALSAMIC & SUMAC OLIVE
OIL. SERVED WITH WARM PITA, AND GOUDA ROASTED
ARTICHOKES
17

GRILLED THAI PORK SKEWERS

TENDER PORK, LEMONGRASS MARINADE, PEANUT SAUCE.
SERVED WITH PITA
16

CLASSIC POUTINE

BEER BATTERED FRIES, BEEF GRAVY, AND
CHEDDAR CHEESE CURDS
12

KIDS OPTION

SALMON AND RICE - 20
CHICKEN AND MASH - 12
MAC AND CHEESE 9
BUTTERED PASTA 7

ENTRÉE

ALASKAN KING CRAB DINNER

ONE POUND OF KING CRAB POACHED IN CREOLE SEASONINGS.
SERVED WITH GARLIC BUTTER, MASHED POTATOES AND
GRILLED BROCCOLINI
MARKET PRICE

GRILLED RIB-EYE

14oz RIB-EYE & HERBED BUTTER, GARLIC MASHED POTATOES, AND
GRILLED BROCCOLINI
46

MUSHROOM GOUDA RAVIOLI

LOCALLY MADE RAVIOLI, BRUSSELS SPROUTS, CHARRED TOMATO,
SPINACH, RED BELL PEPPER, MUSHROOMS FROM AK & BEYOND, WITH
GARLIC ALFREDO SAUCE
23

PINEAPPLE RED CURRY

SAUTÉED BRUSSELS, AK MUSHROOMS, RED BELL PEPPER, FRESH BASIL.
SERVED WITH JASMINE RICE AND CHILI CUCUMBER
PROTEIN OF CHOICE: CHICKEN - 22, SALMON - 35,
MARINATED PORK - 22, FRIED TOFU - 21

PUB PLATES

PUBHOUSE BURGER

HOUSEMADE RIB-EYE BURGER PATTY, LETTUCE, TOMATOES, ONIONS,
PICKLES, AND MAYO. SERVED WITH PUB FRIES
CHOICE OF: CHEDDAR, SWISS, BLEU CHEESE, OR PEPPERJACK
17

CHICKEN BLT

HERB MARINATED CHICKEN, BACON, LETTUCE, TOMATO, AND MAYO
SERVED WITH PUB FRIES
16

JASON'S SPICY BBQ RIBS

CRISPY HALF RACK OF RIBS TOSSED IN SPICY BBQ SAUCE,
GARLIC MASHED POTATOES, AND BROCCOLINI
29

ALASKAN ROCKFISH AND CHIPS

TEMPURA BEER BATTERED ROCKFISH, HOUSE TARTAR, AND LEMON.
SERVED WITH PUB FRIES
23

ADD TO ANY ENTRÉE:

ALASKAN MUSHROOM - 2, GRILLED ONION - 2, GRILLED CHICKEN - 8,
PUB STEAK - 12, FRIED ROCKFISH - 12, SALMON - 15,
1/2 LB KING CRAB - MARKETPRICE

SANDWICH / BURGER ADD ONS:

AVOCADO - 3, BACON - 3, ALASKA MUSHROOMS - 2, EGG - 2,
JALAPENO - 2, SUB SWEET POTATO FRIES - 3

AMCO

APR 14 2023

THIS PERMIT MUST BE CONSPICUOUSLY POSTED IN A PUBLIC PLACE IN THE ESTABLISHMENT

Municipality of Anchorage
DEPARTMENT OF HEALTH & HUMAN SERVICES

PERMIT

FACILITY NAME: PUBHOUSE
OWNER'S NAME: BISTRO IT, LLC
LOCATION: 1020 W 12th AVE

PERMIT NO.
FA0008890



ISSUED BY THE DEPARTMENT OF HEALTH & HUMAN SERVICES AND SUBJECT TO THE ANCHORAGE MUNICIPAL CODE OF ORDINANCES TITLES 15 AND 16. UNLESS THE OWNERSHIP CHANGES, THIS PERMIT IS VALID FROM 1/1/2023 TO 12/31/2023

PUBHOUSE
205 E DIMOND BLVD 515
ANCHORAGE, AK 99515

70-031 Ver. 9_02 *

THIS CERTIFICATE AND PERMIT IS NOT TRANSFERABLE
AND IS THE PROPERTY OF THE MUNICIPALITY OF ANCHORAGE

Lounge

AMCO
APR 14 2023

THIS PERMIT MUST BE CONSPICUOUSLY POSTED IN A PUBLIC PLACE IN THE ESTABLISHMENT

Municipality of Anchorage
DEPARTMENT OF HEALTH & HUMAN SERVICES

PERMIT

FACILITY NAME: PUBHOUSE
OWNER'S NAME: BISTRO IT, LLC
LOCATION: 1020 W 12TH AVE

PERMIT NO.
FA0008888

ISSUED BY THE DEPARTMENT OF HEALTH & HUMAN SERVICES AND SUBJECT TO THE ANCHORAGE MUNICIPAL CODE OF ORDINANCES TITLES 15 AND 16. UNLESS THE OWNERSHIP CHANGES, THIS PERMIT IS VALID FROM 1/1/2023 TO 12/31/2023

PUBHOUSE
205 E DIMOND BLVD 515
ANCHORAGE, AK 99515

70-031 Ver. 9_02 *

THIS CERTIFICATE AND PERMIT IS NOT TRANSFERABLE
AND IS THE PROPERTY OF THE MUNICIPALITY OF ANCHORAGE

RESTAURANT

AMCO
APR 14 2023