



Madison, Wisconsin

INDEX OF SHEETS

SHEET NO.	TITLE
1	
C4.0	POND CONSTRUCTION PLAN NO MAINTENANCE REQUIRED

CITY OF MADISON

CITY ENGINEERING DIVISION

DEPARTMENT OF PUBLIC WORKS


PLAN OF PROPOSED IMPROVEMENT

PARAGON PLACE ADDITION NO.1

PHASE 1 STORMWATER MANAGEMENT

CITY PROJECT NO. 13404
CONTRACT NO. 9008

PROJECT
LOCATION

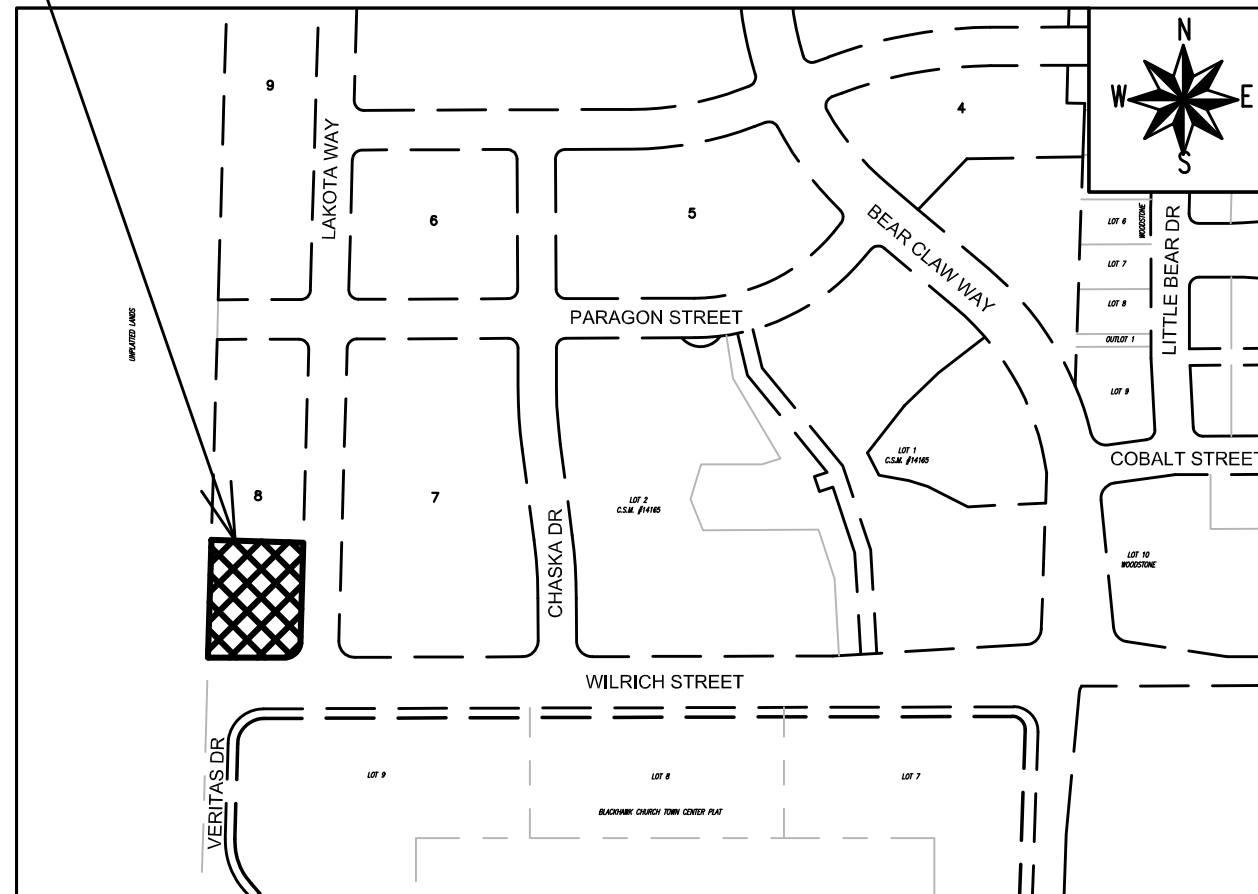

PUBLIC IMPROVEMENT PROJECT APPROVED

APPROVED DATE: MARCH 3, 2021

BY THE COMMON COUNCIL OF MADISON, WISCONSIN




PUBLIC IMPROVEMENT DESIGN APPROVED BY:

Greg Fries Aug 23, 2021



City Engineer Date

STORMWATER MANAGEMENT DESIGNED BY:

SEE
INDIVIDUAL
SHEETS

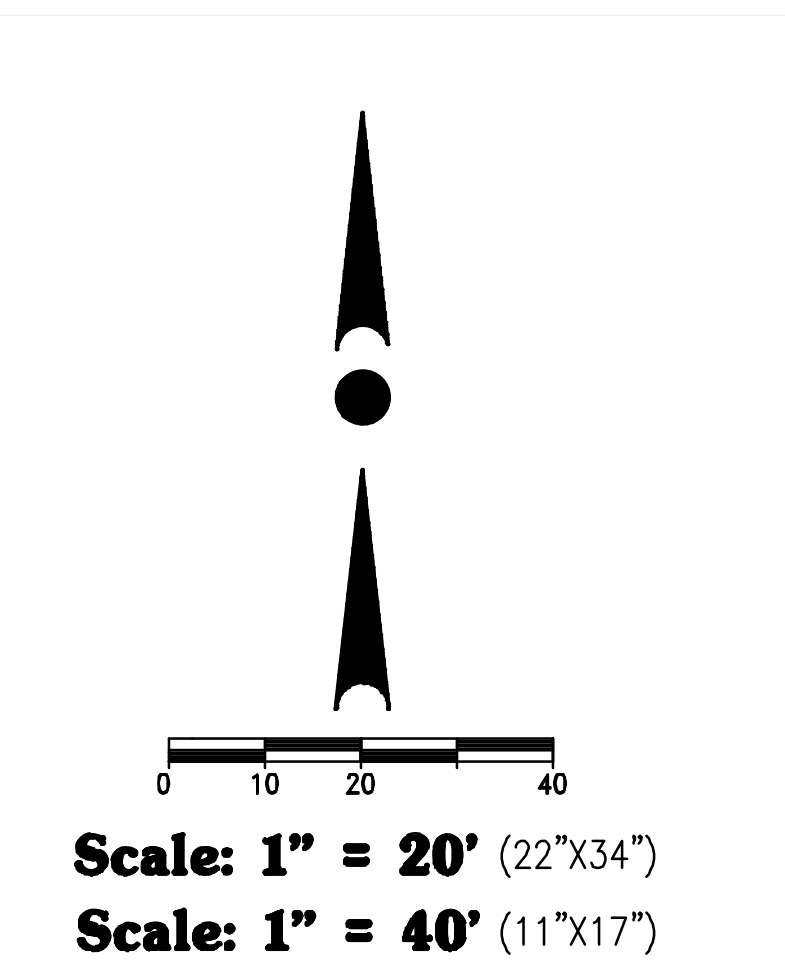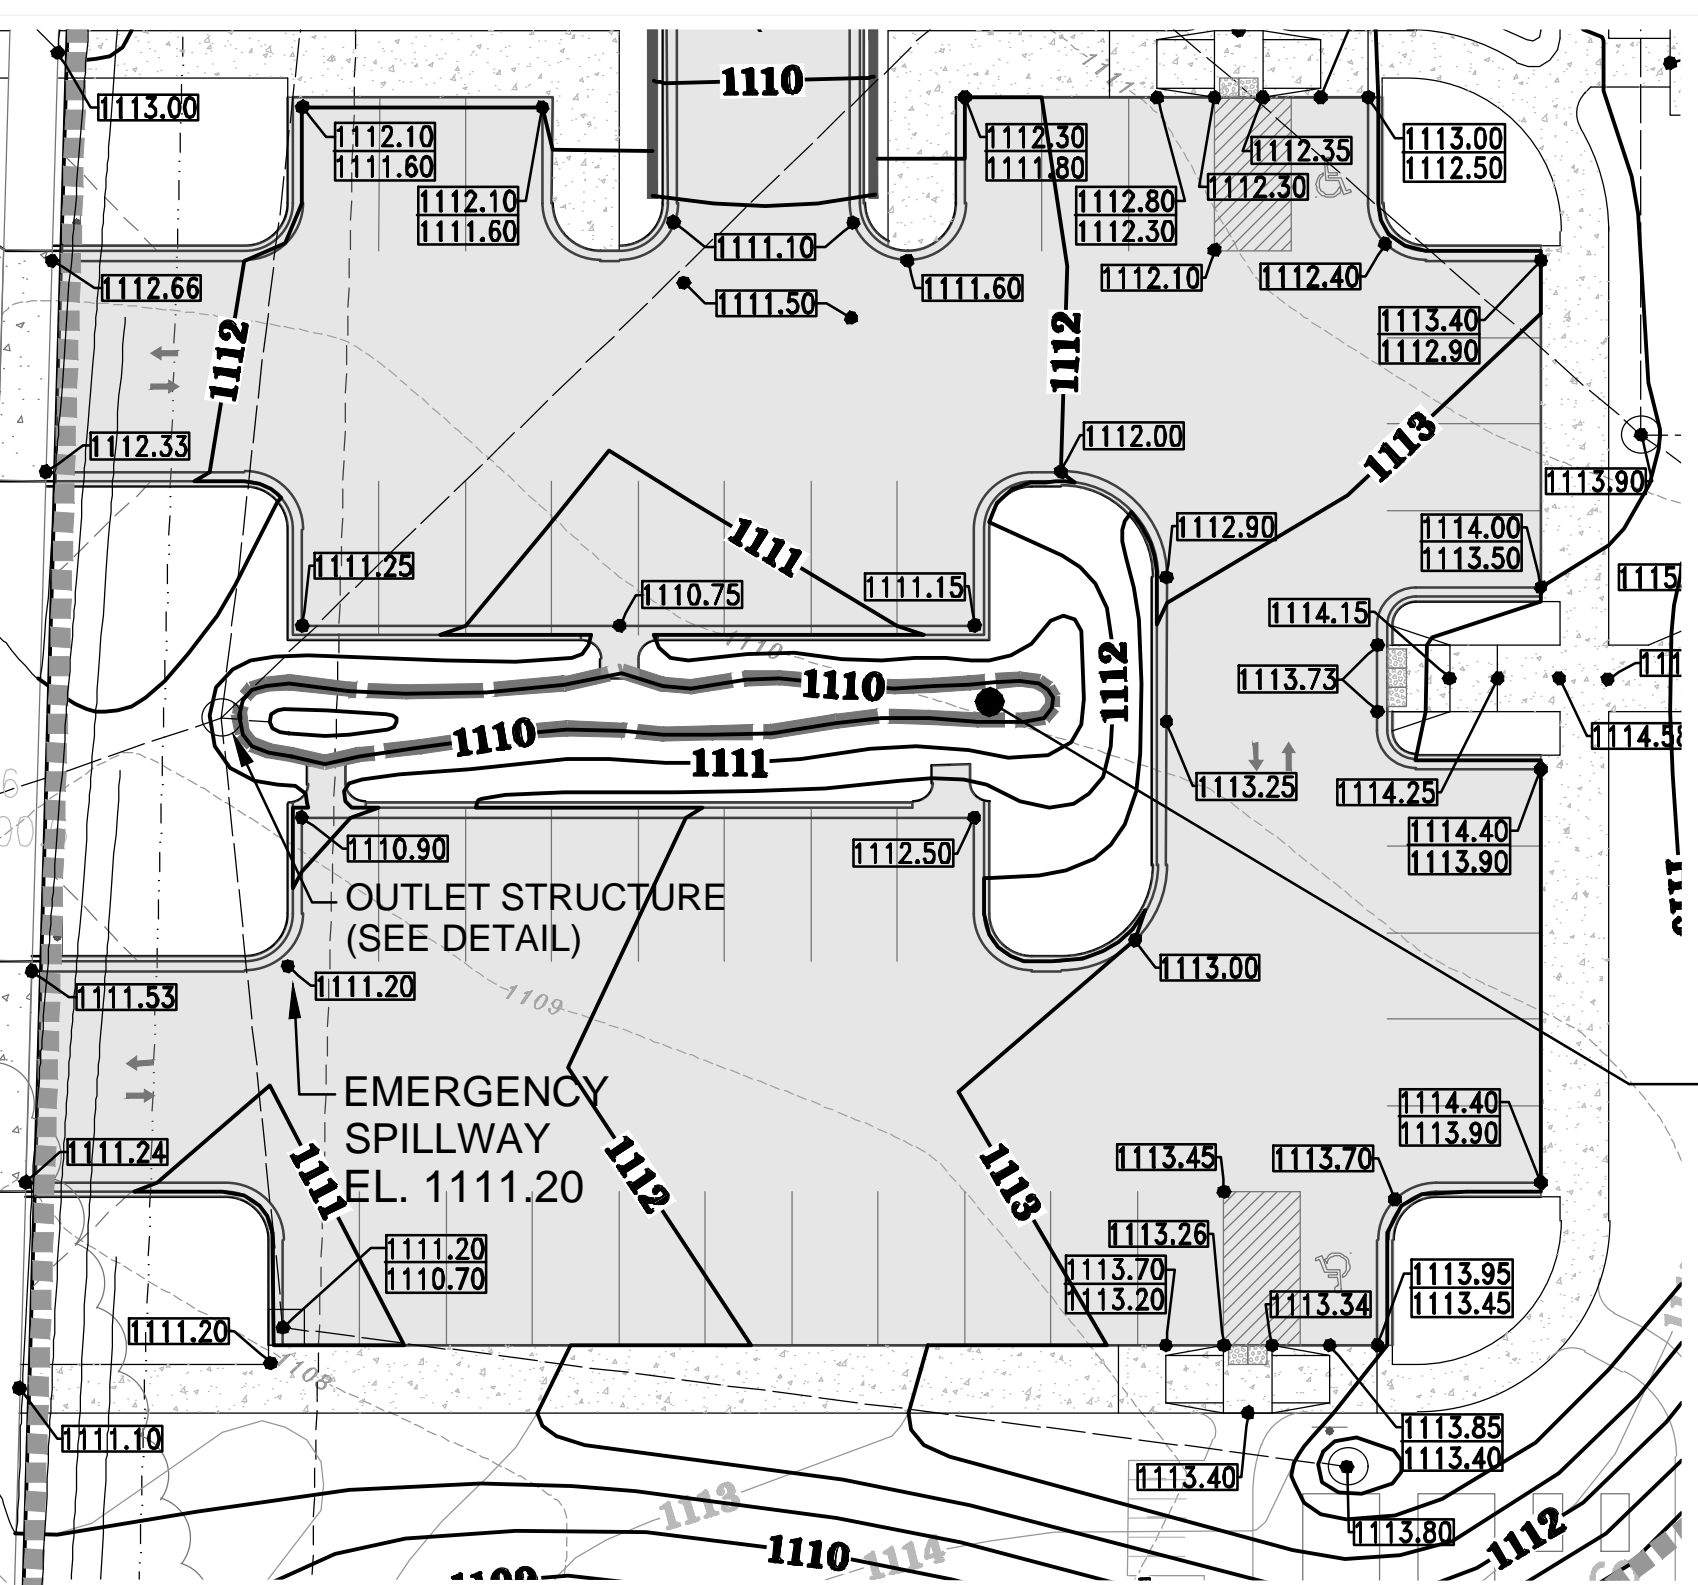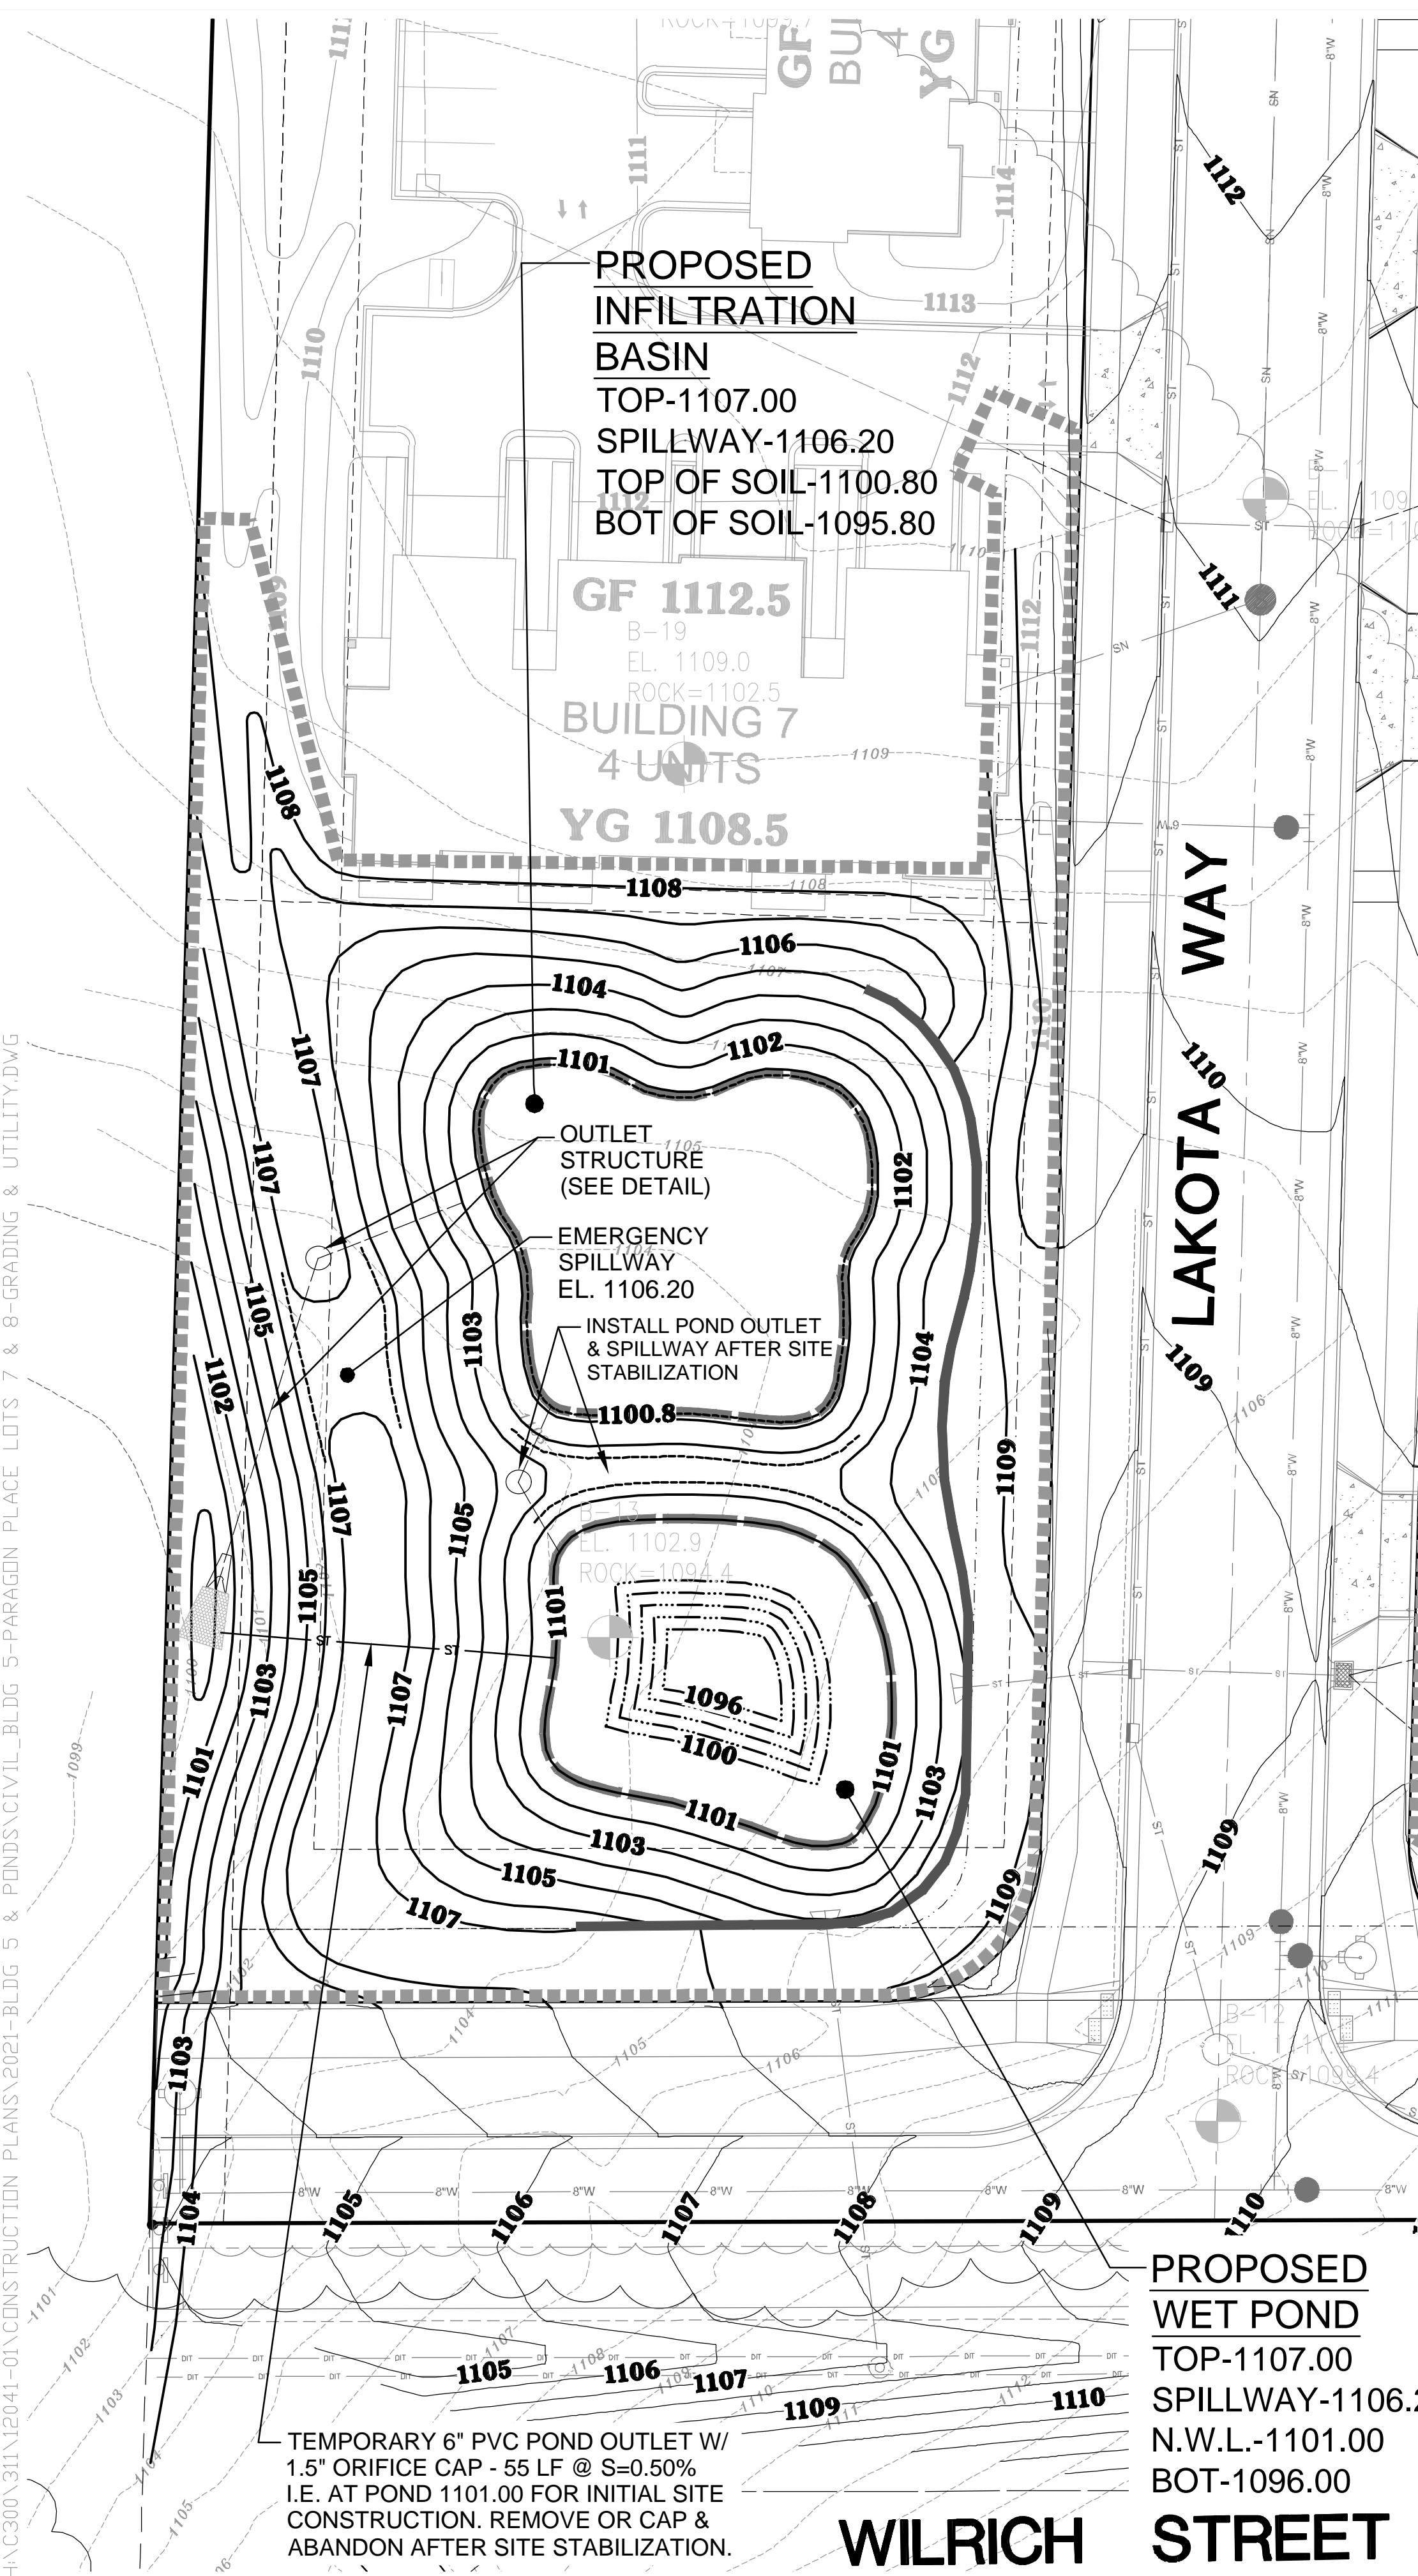

PUBLIC IMPROVEMENTS NOTE:
 THE RIGHT OF WAY IS THE SOLE JURISDICTION OF THE CITY OF MADISON AND IS SUBJECT TO CHANGE AT ANY TIME PER THE RECOMMENDATION/PLAN OF TRAFFIC ENGINEERING AND CITY ENGINEERING DIVISIONS.

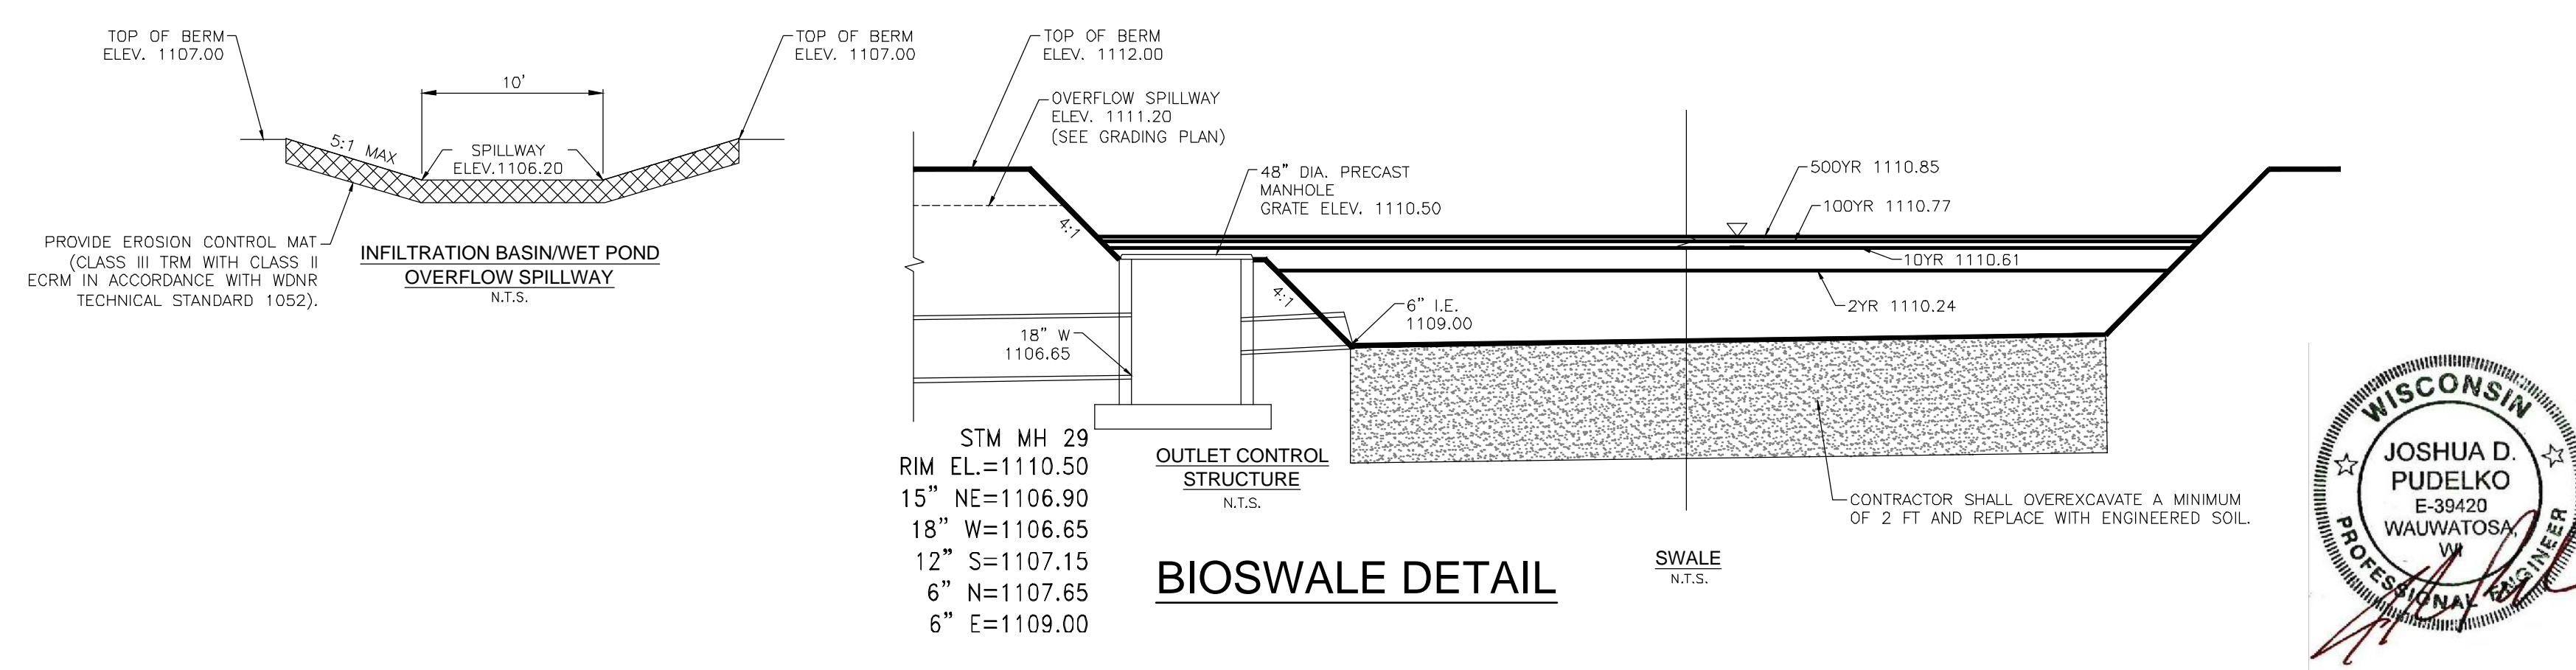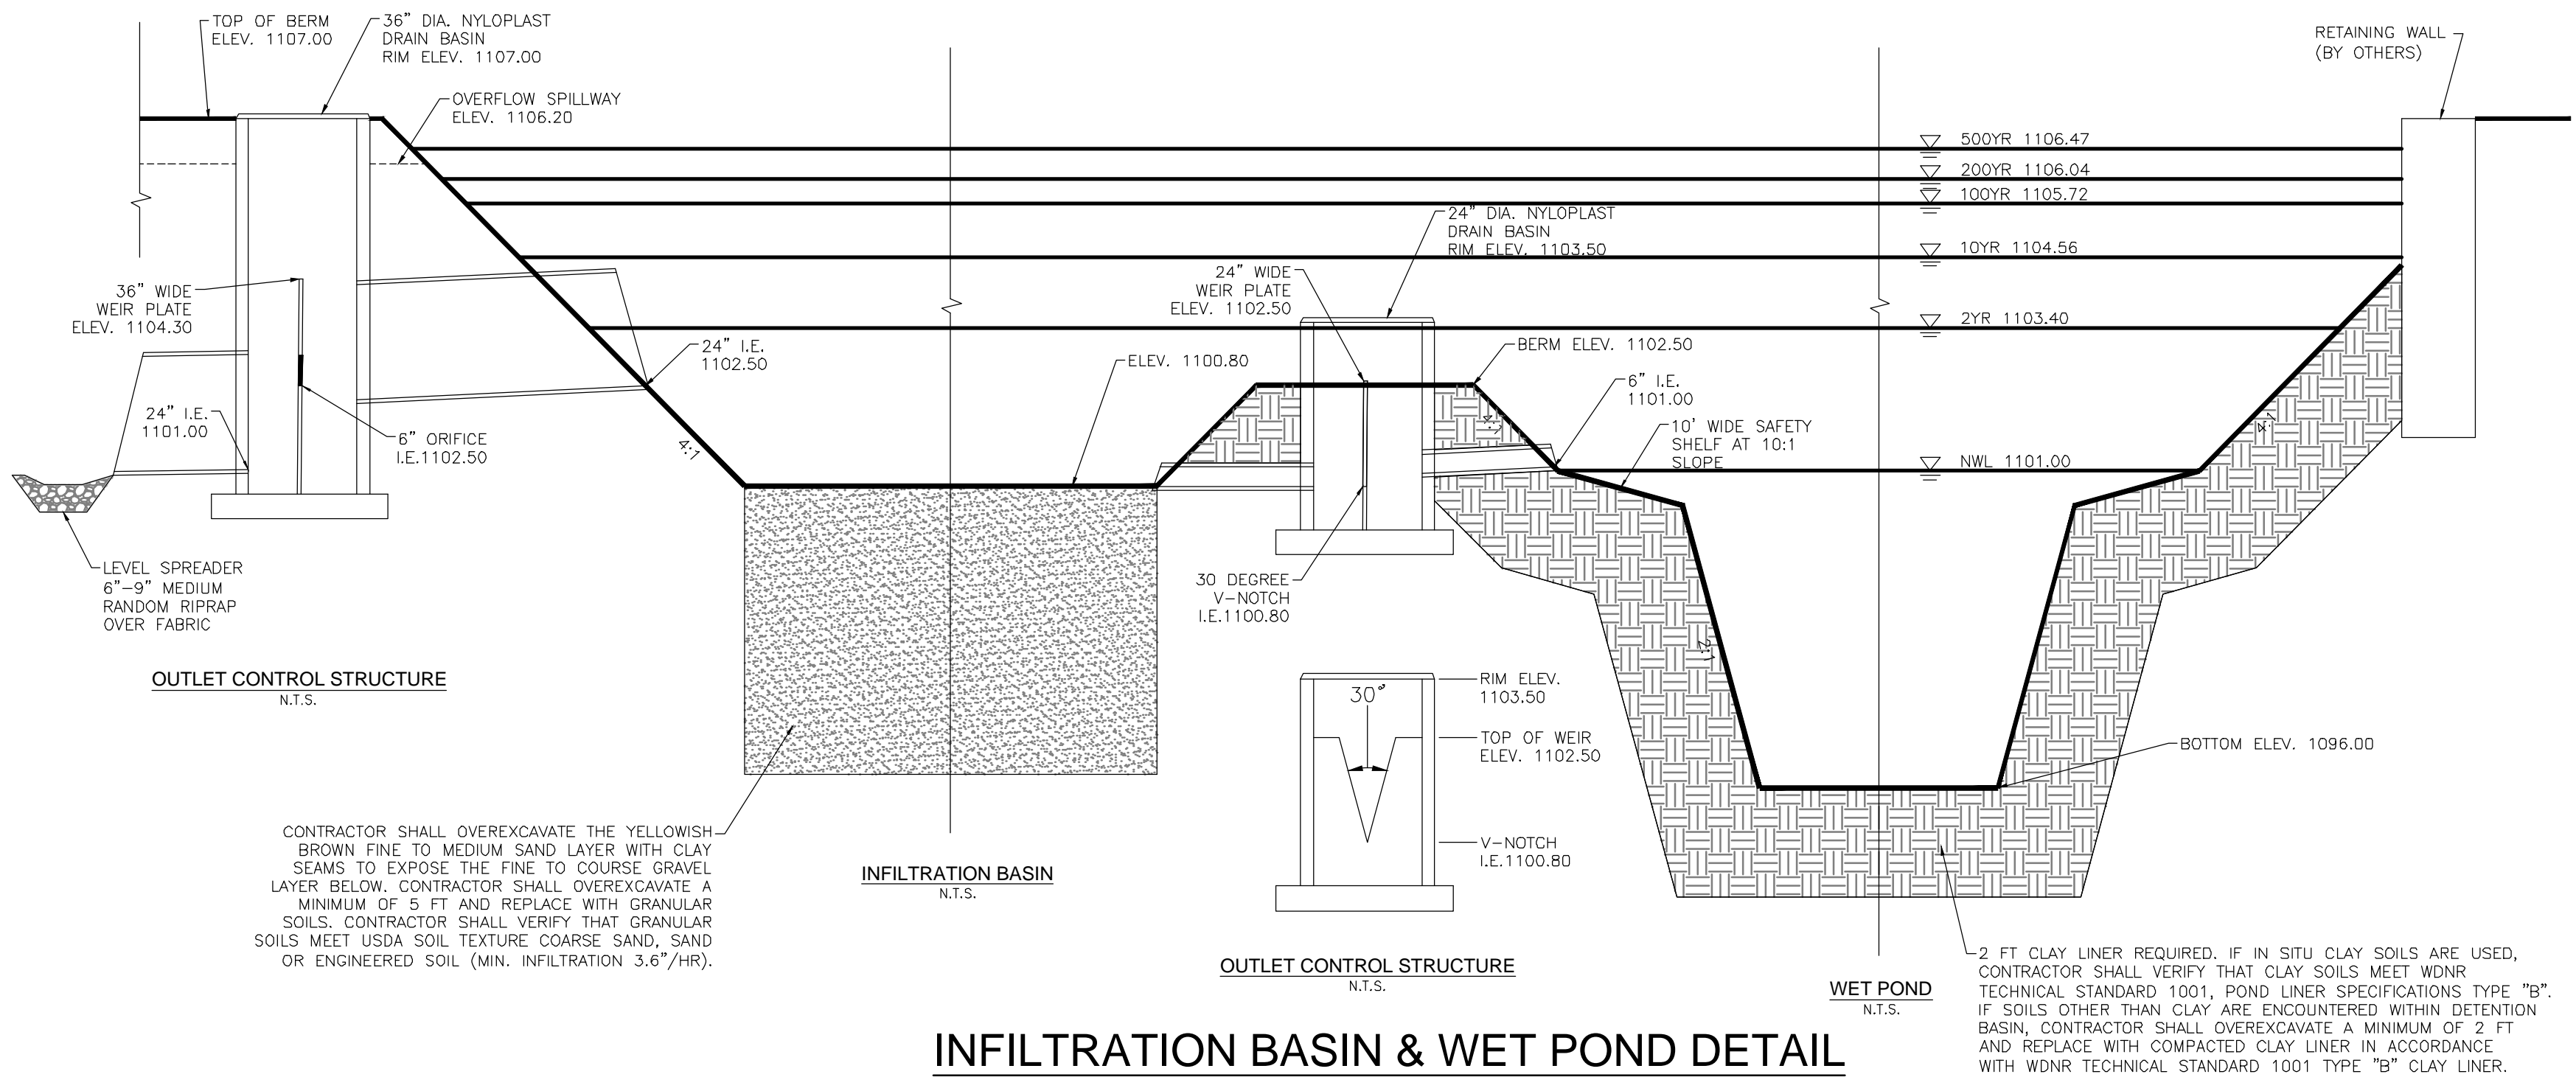

JOSHUA D. PUDELKO
 E-39420
 WAUWATOSA, WI
 PROFESSIONAL ENGINEER

TRIO
 CIVIL ENGINEERING

4100 N. CALHOUN ROAD, SUITE 300
 BROOKFIELD, WI 53005
 PHONE: (262) 790-1480
 FAX: (262) 790-1481
 EMAIL: jpudelko@trioeng.com

PARAGON PLACE
knothe • bruce
 ARCHITECTS

Phone: 7601 University Ave, Ste 201
 608.836.3690 Middleton, WI 53562

PROJECT:
PARAGON PLACE AT BEAR CLAW WAY
BUILDING 5 & POND CONSTRUCTION PLANS
CITY OF MADISON, WI
 BY: United Financial Group, Inc.
 660 W. Ridgeview Drive
 Appleton, WI 54911

REVISION HISTORY

DATE	DESCRIPTION
2/16/2021	BD PLANS
2/25/2021	PLAN UPDATES
4/20/2021	PLAN UPDATES

DATE:
APRIL 20, 2021

JOB NUMBER:
12041

DESCRIPTION:
POND DETAILS

SHEET
C4.0