

City of Madison State Street Night Vending Site Map - 2024


MADISON, WISCONSIN

PLOT SCALE:

REV. NAME:

REV. DATE:

ORIGINATOR: CITY OF MADISON, STREETSCAPE DIVISION

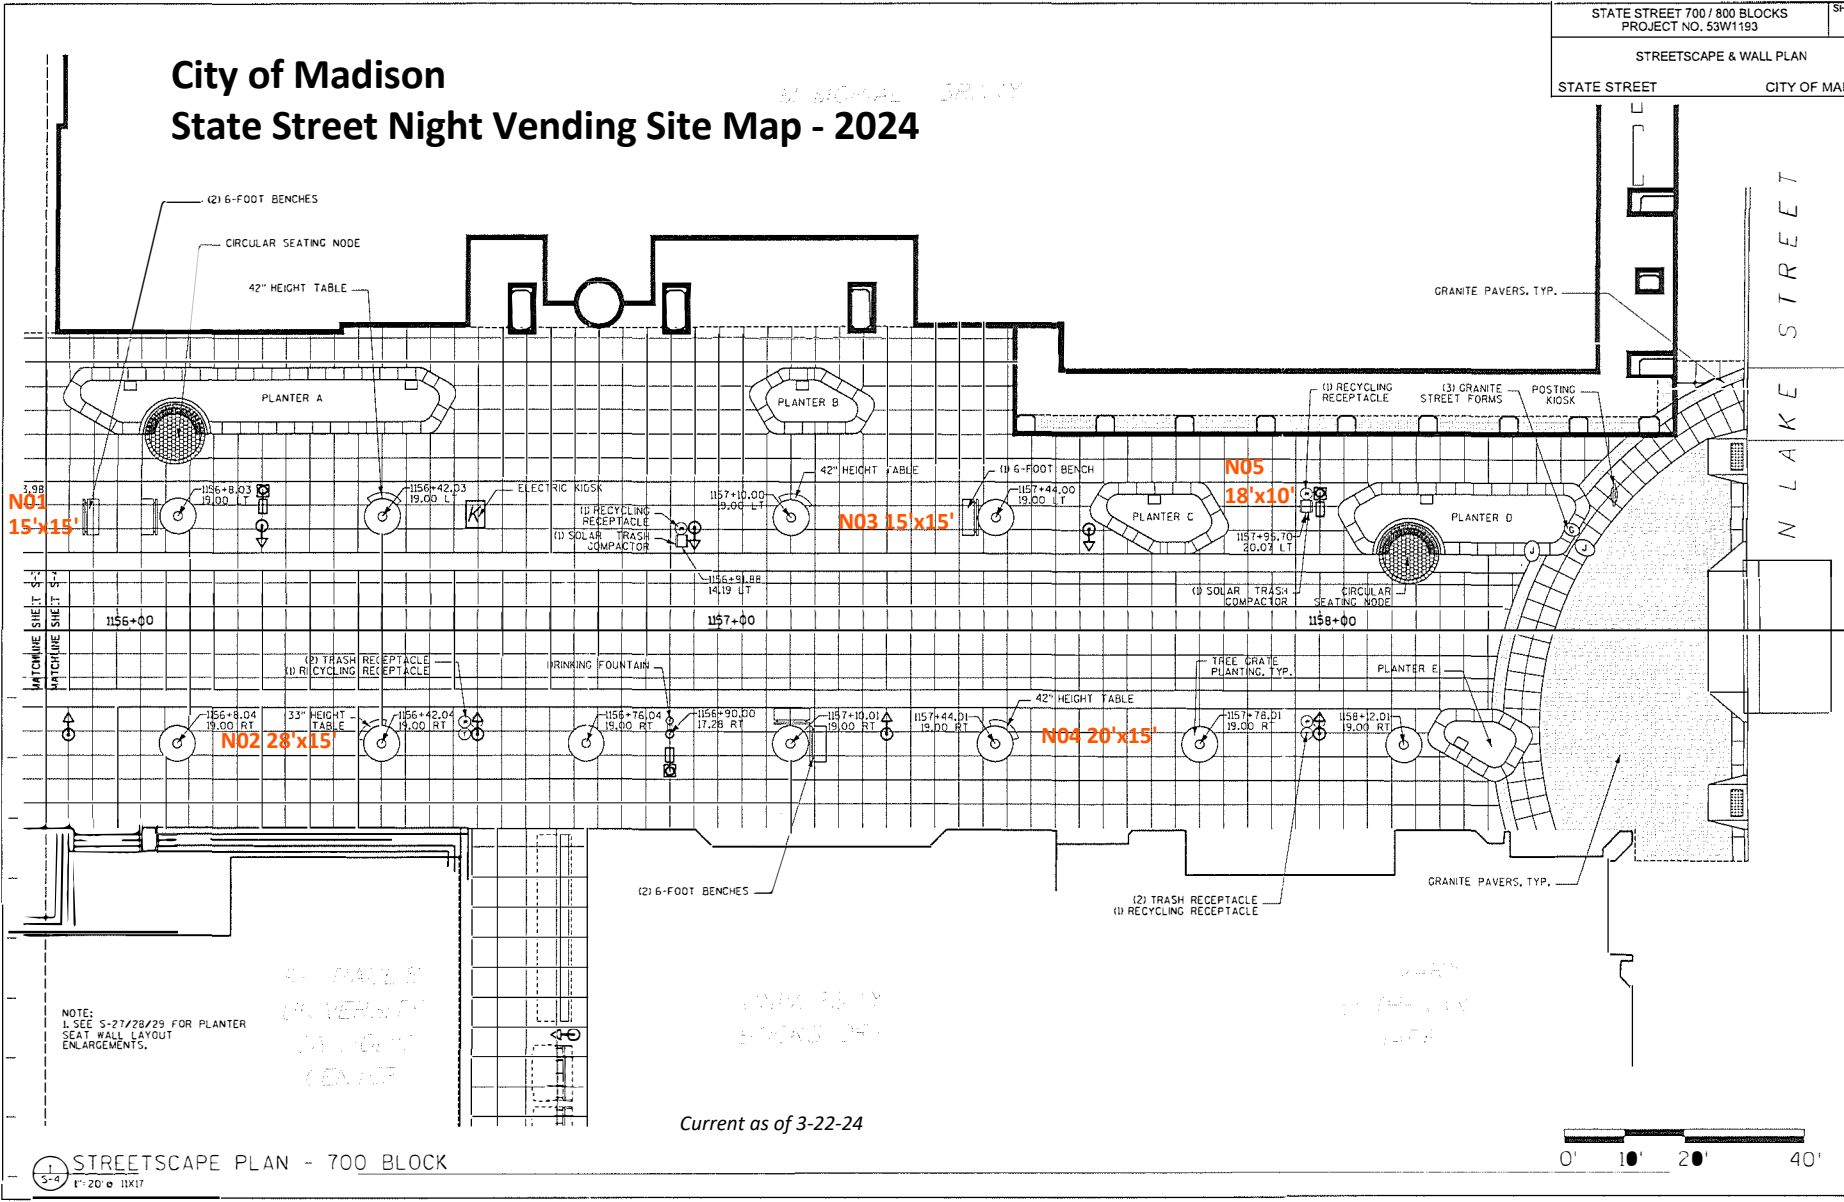

N LAKE STREET

NOTE:
1. SEE 5-27/28/29 FOR PLANTER
SEAT WALL LAYOUT
ENLARGEMENTS.

Current as of 3-22-24

STREETSCAPE PLAN - 700 BLOCK
1"=20' @ 11X17

