




Marina Way
Station 102+40 to Station 104+50
Station 107+13 to Station 107+75

Note: Street lights to be installed by others in the future.

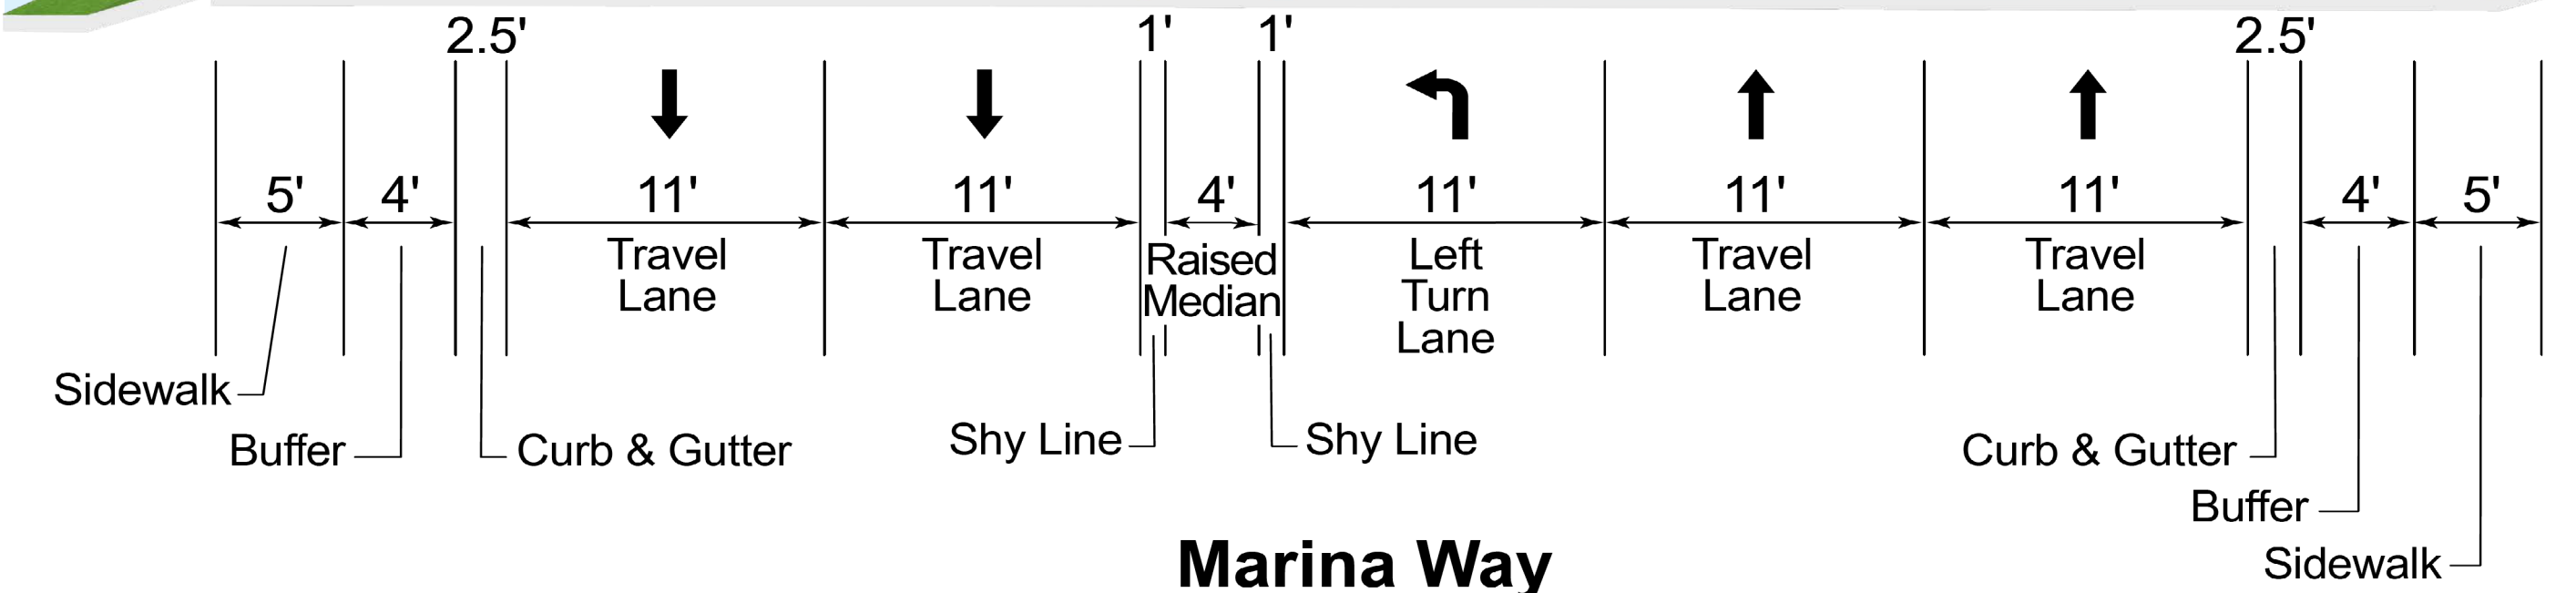

Marina Way
Station 105+50 to Station 106+21
Station 108+75 to Station 109+20

Note: Street lights to be installed by others in the future.

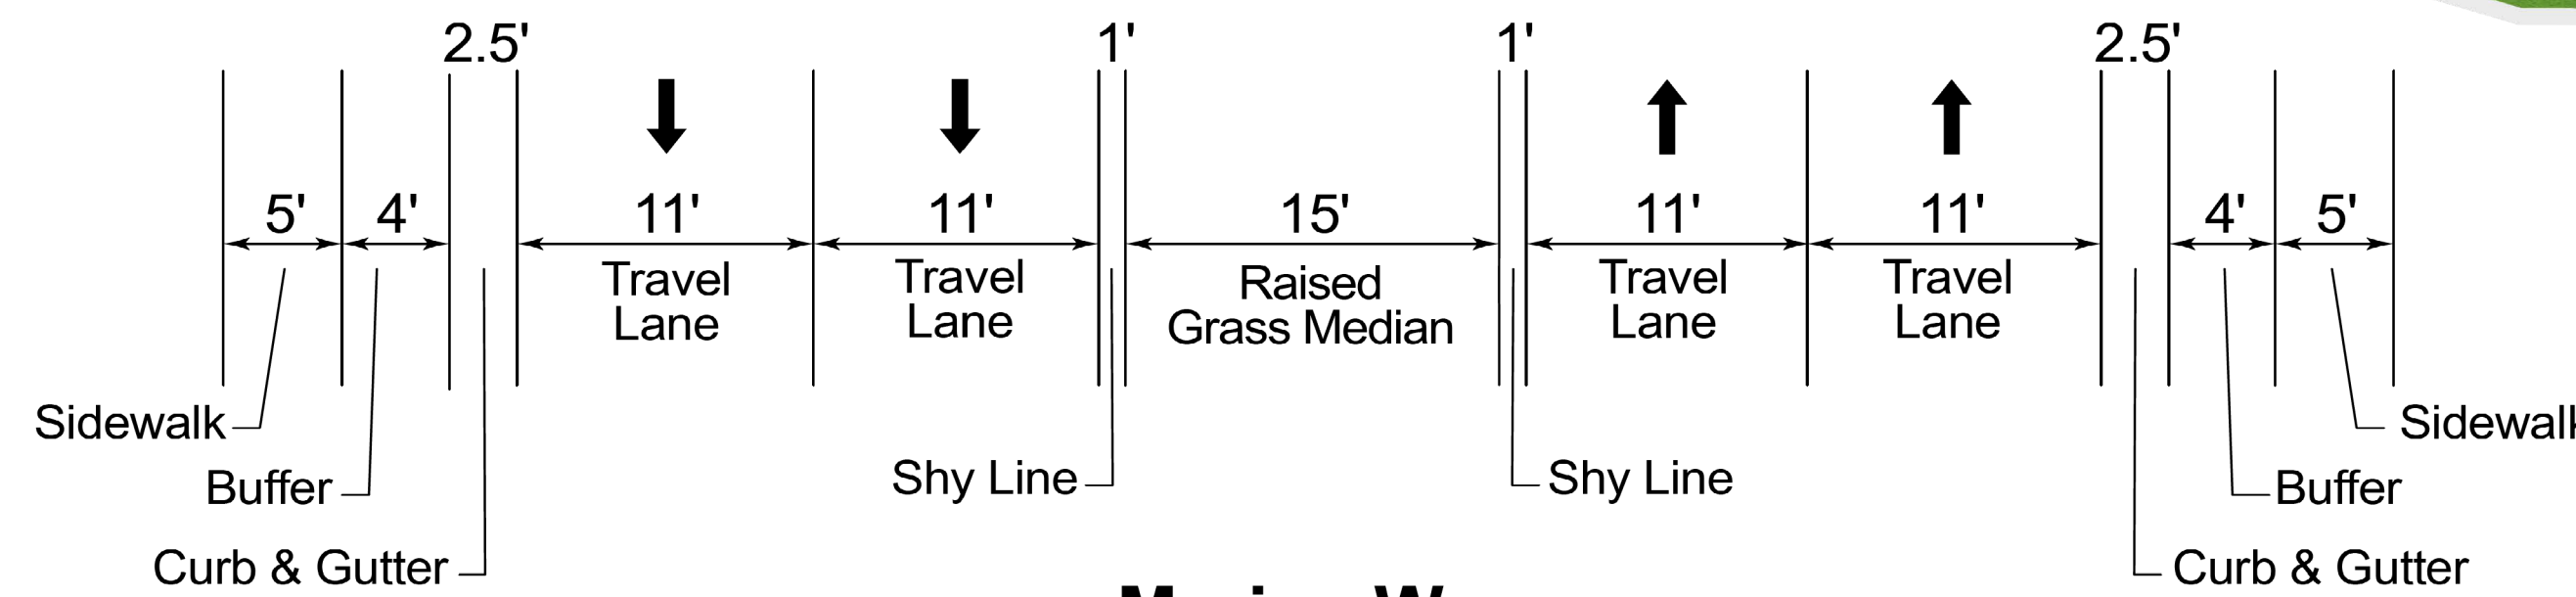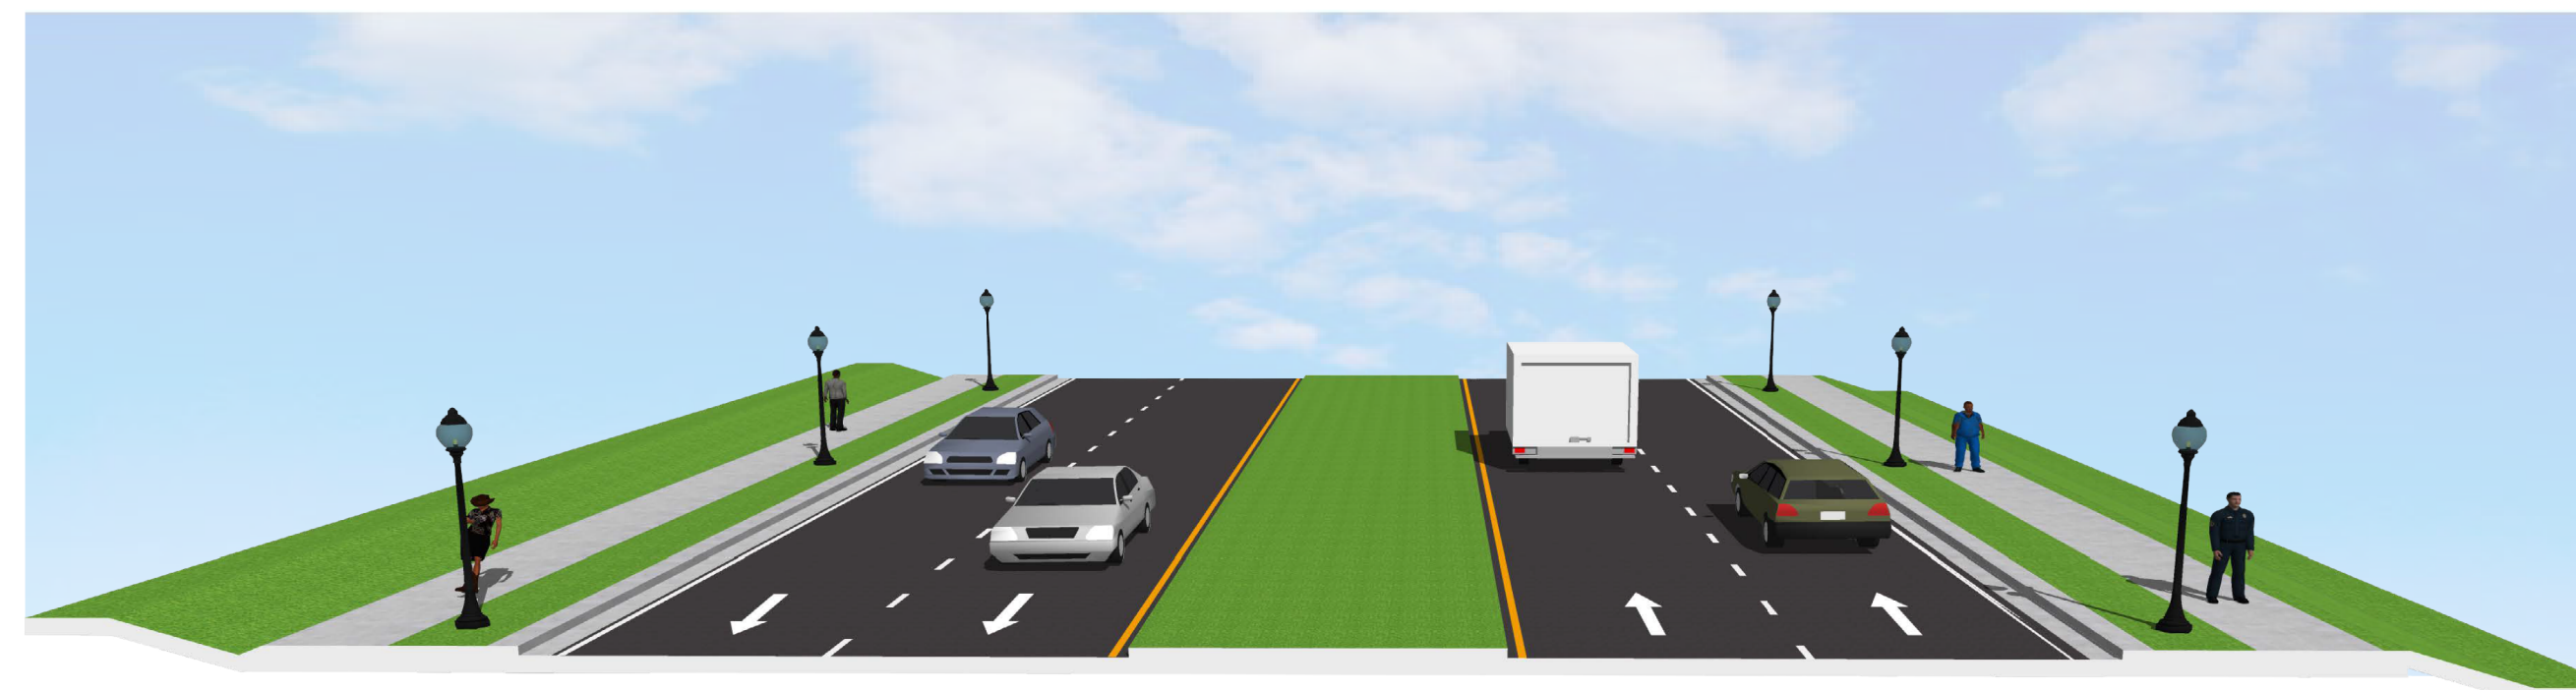

Marina Way
Station 109+85 to Station 115+92

Note: Street lights to be installed by others in the future.