
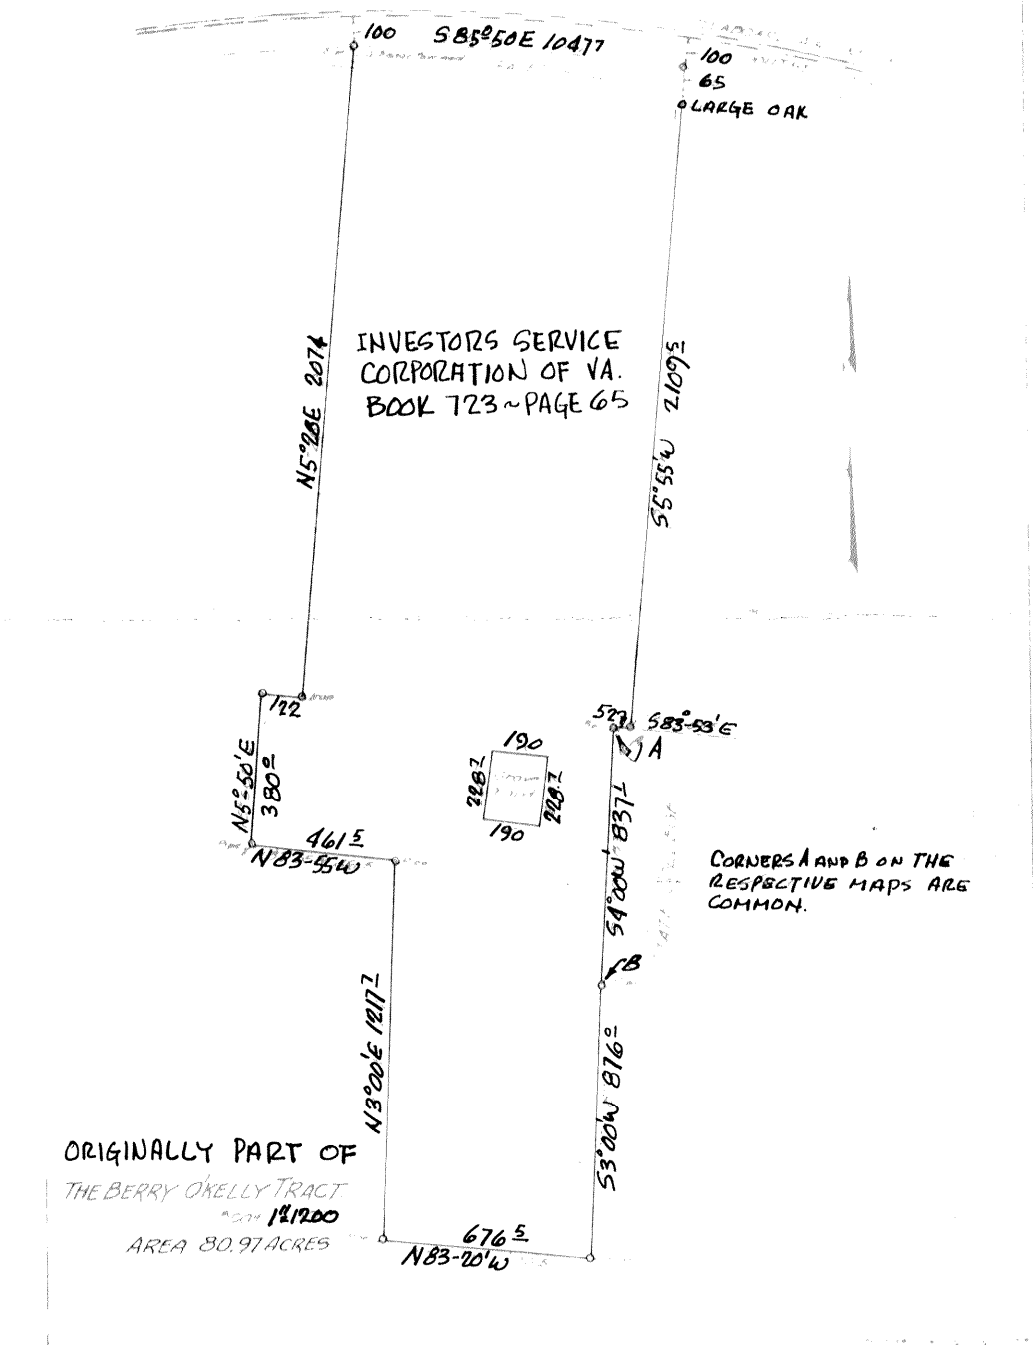


N ^o	BOOK	PAGE	LOT	N ^o	BOOK	PAGE	LOT	N ^o	BOOK	PAGE	LOT
7	195	370	38	13B	177	519	37	22A	190	510	17A
8	187	97	38	13C	177	519	17	22A	52	545	17A
9	187	95	26 1/2-27 1/2	14	177	517	43	22B	84	61	18B
10A	187	96	46	15	187	567	39 40	23A	202	464	} BOOK 268 PAGE 314
10B	187	96	36 37	16	187	575	19 20	23B	207	331	
11A	187	69	44	17	187	586	19 20	23C	214	21	
11B	142	279	45	18	190	510	21	23D	214	28	
12	177	520	17	19	197	7		23E	214	29	
13A	177	519	42	21	190	549	19 20	24	268	234	

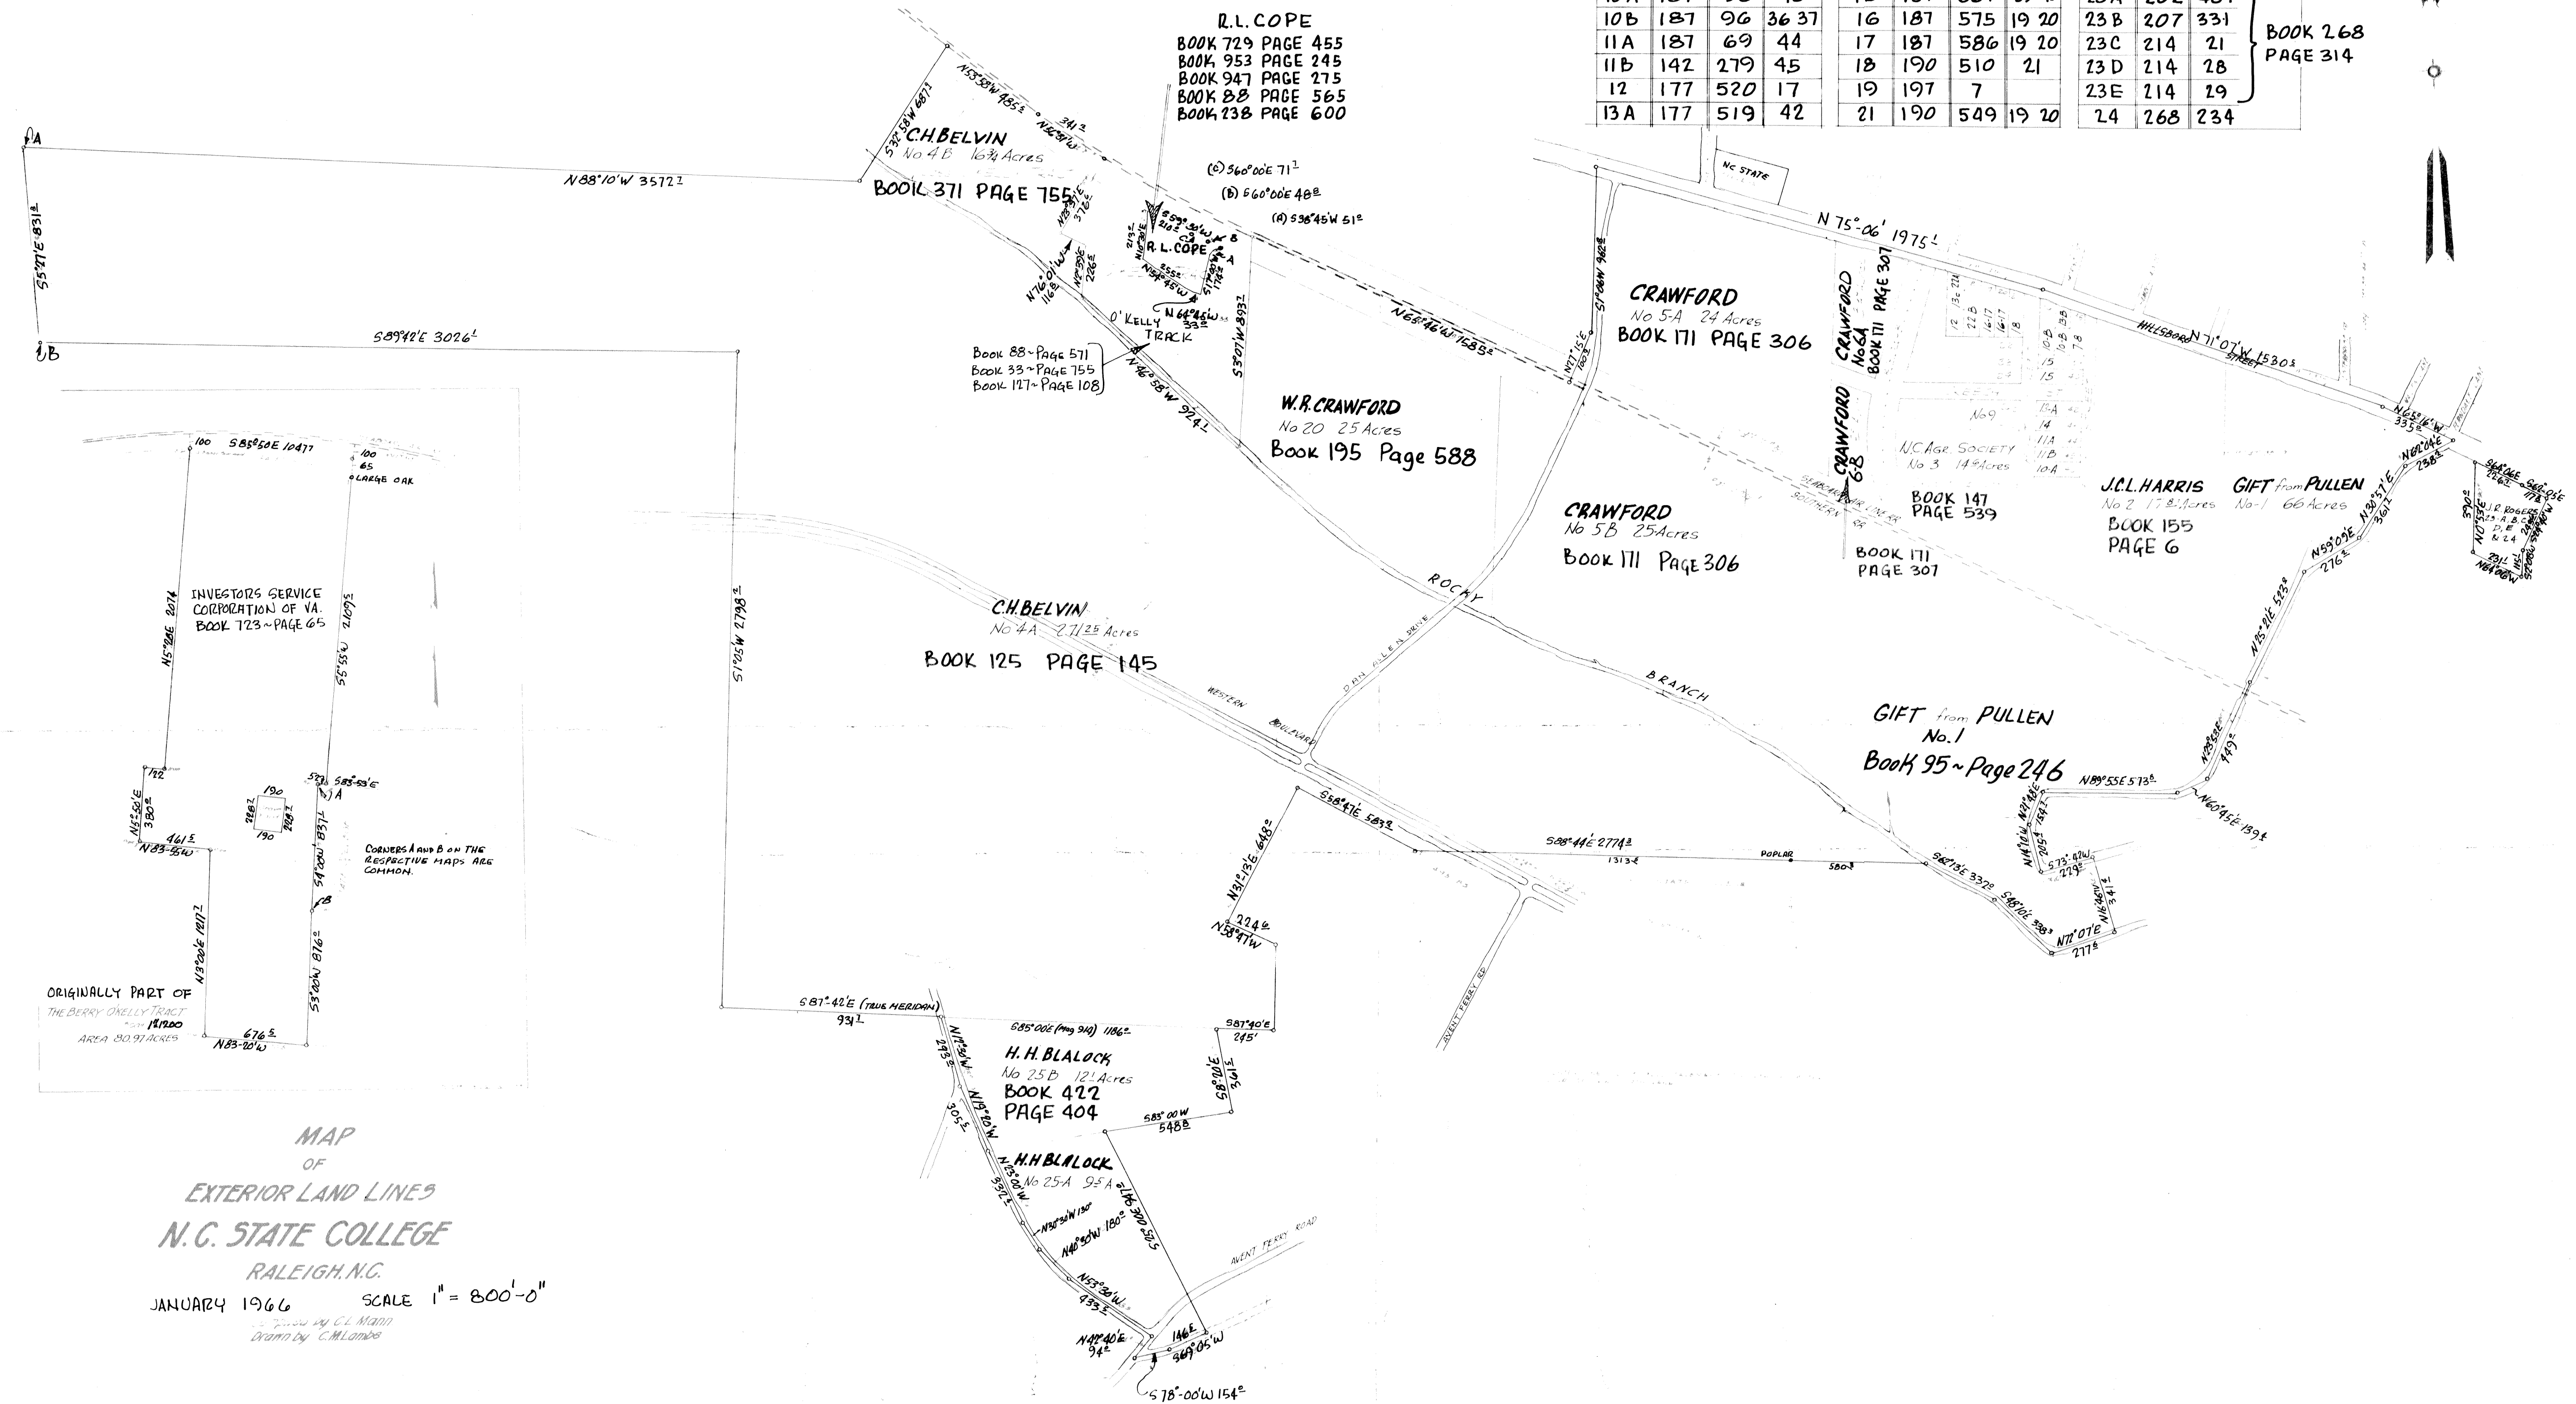

MAP
 OF
 EXTERIOR LAND LINES
 N.C. STATE COLLEGE
 RALEIGH, N.C.
 JANUARY 1966 SCALE 1" = 800'-0"
 Drawn by C.E. MOTT
 Checked by C.M. LINDSEY

R.L. COPE
 BOOK 729 PAGE 455
 BOOK 953 PAGE 245
 BOOK 947 PAGE 275
 BOOK 88 PAGE 565
 BOOK 138 PAGE 600

C.H. BELVIN
 No. 4B 16 3/4 Acres
 BOOK 371 PAGE 755

W.R. CRAWFORD
 No. 20 25 Acres
 Book 195 Page 588

CRAWFORD
 No. 5A 24 Acres
 BOOK 171 PAGE 306

C.H. BELVIN
 No. 4A 27 1/2 Acres
 BOOK 125 PAGE 145

CRAWFORD
 No. 5B 25 Acres
 BOOK 171 PAGE 306

J.C.L. HARRIS GIFT from PULLEN
 No. 2 17 1/2 Acres No. 1 66 Acres
 BOOK 155 PAGE 6

GIFT from PULLEN
 No. 1
 Book 95 ~ Page 246

H.H. BLALOCK
 No. 25B 12 1/2 Acres
 BOOK 472 PAGE 404

H.H. BLALOCK
 No. 25A 95 1/2 Acres