

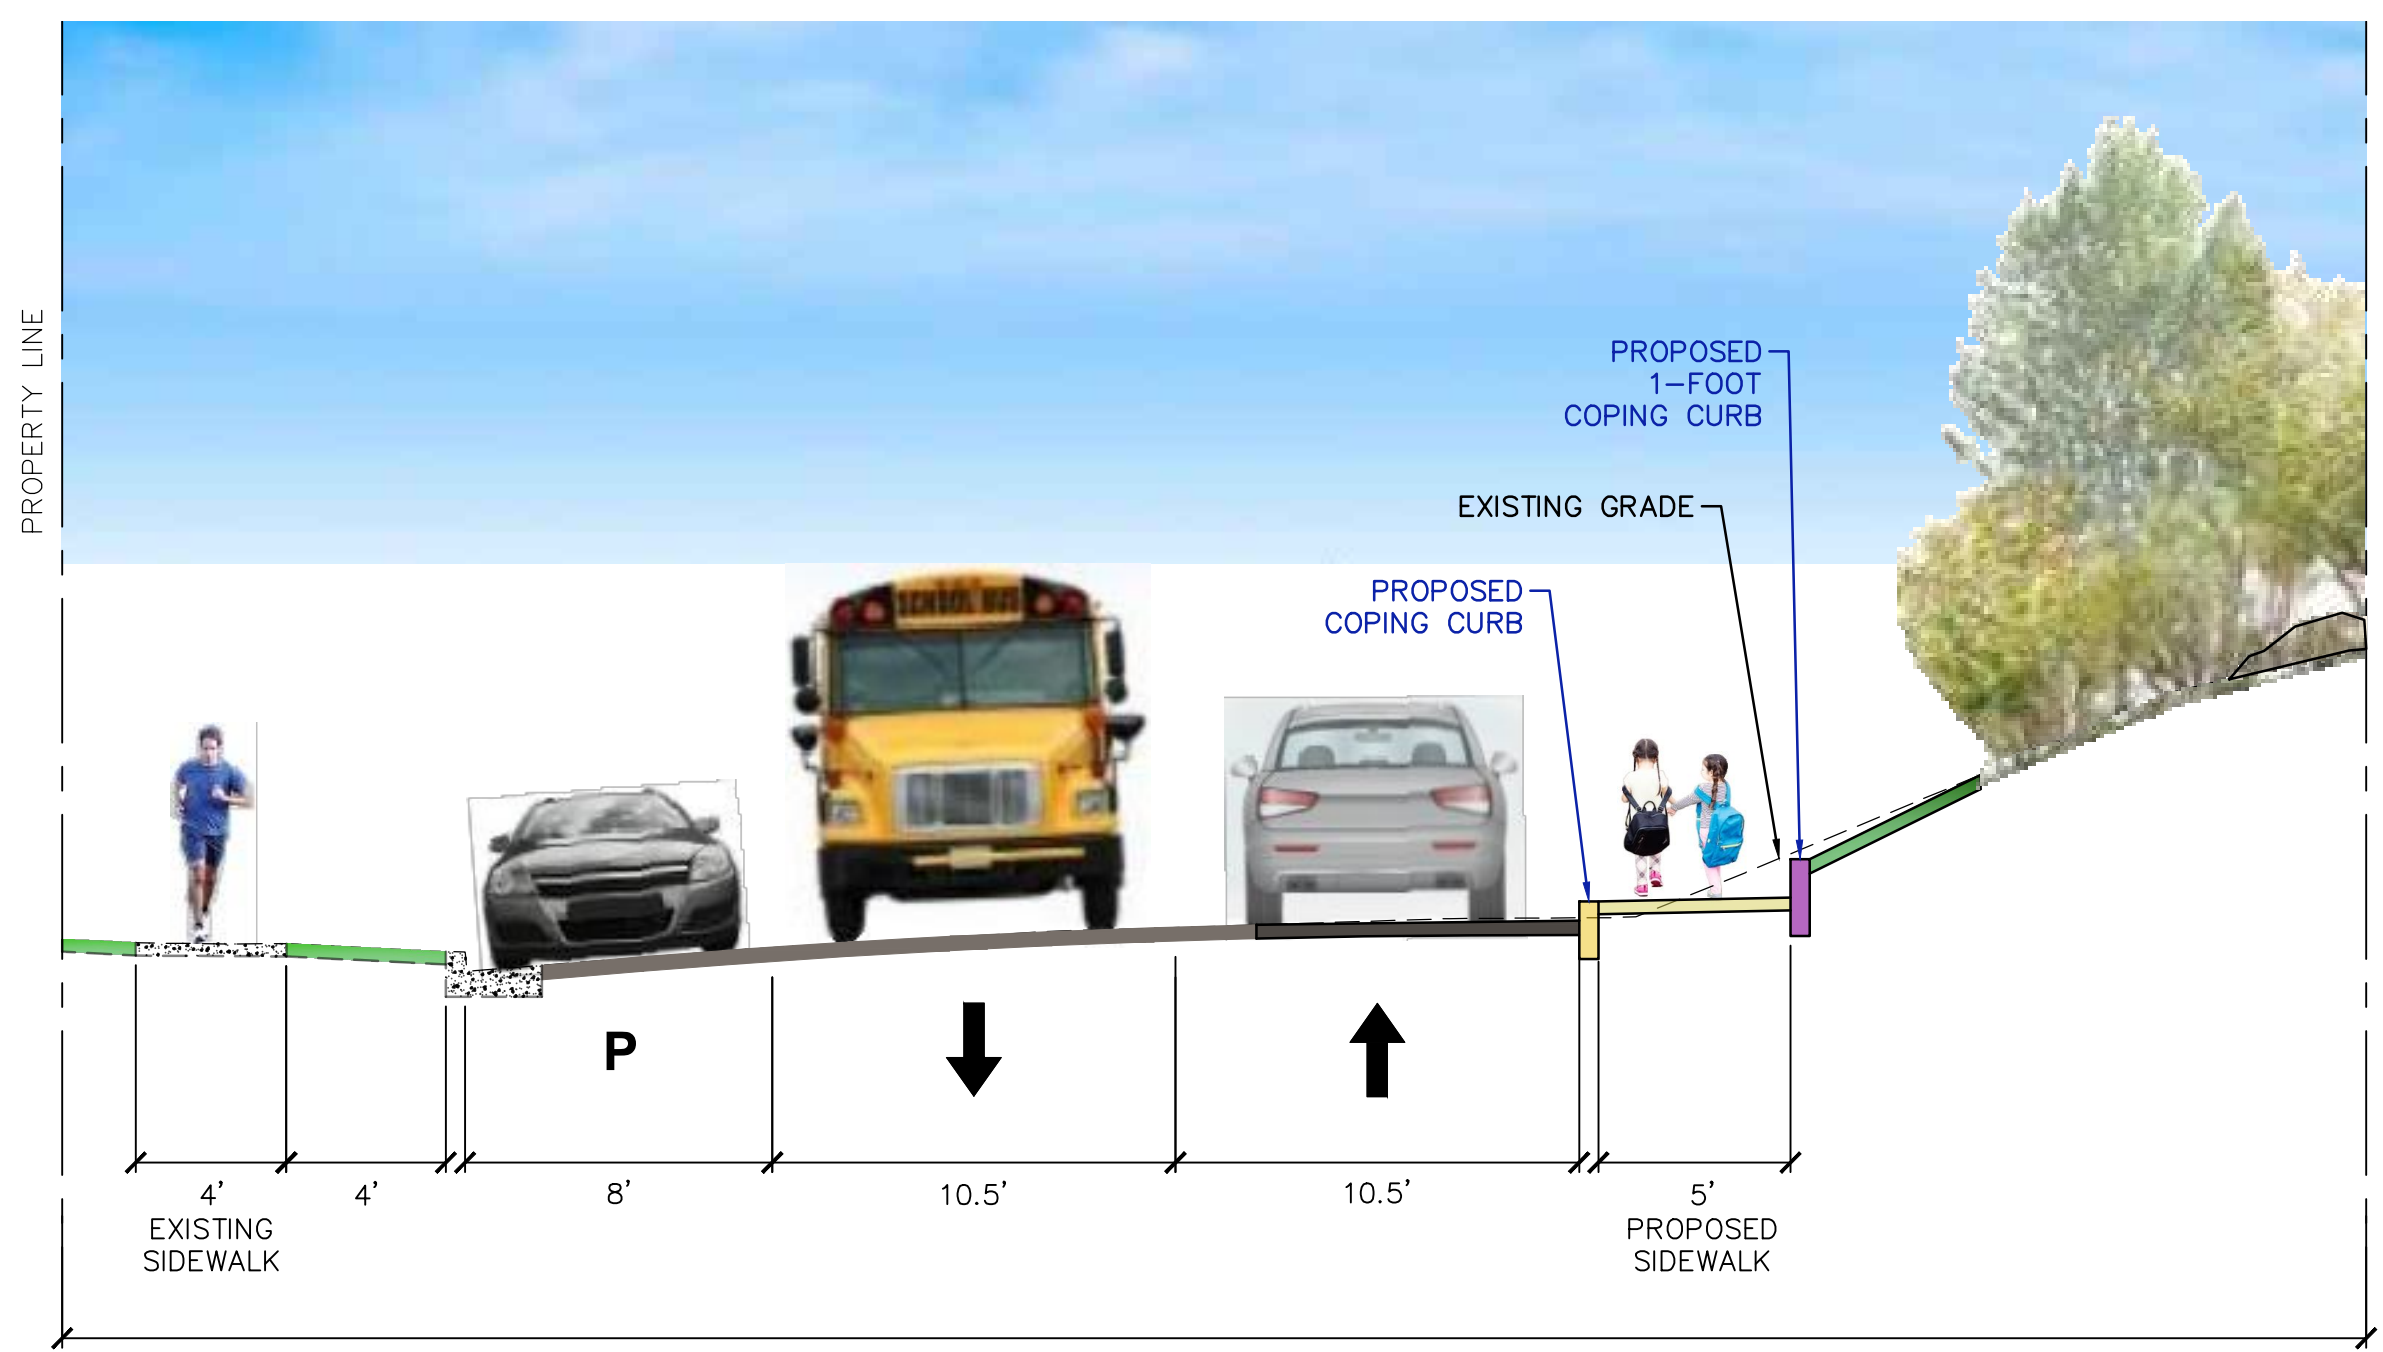


C:\Users\murphyng\OneDrive - City of Alexandria\1903017 - Polk Avenue Sidewalk\200_Design\203_Technical\CAD_Sheets\202-03-14_Polk_Ave-Concept_L_Exhibit.dwg PLOTTED: 4/5/2022 12:58:27 PM BY MURPHY NG

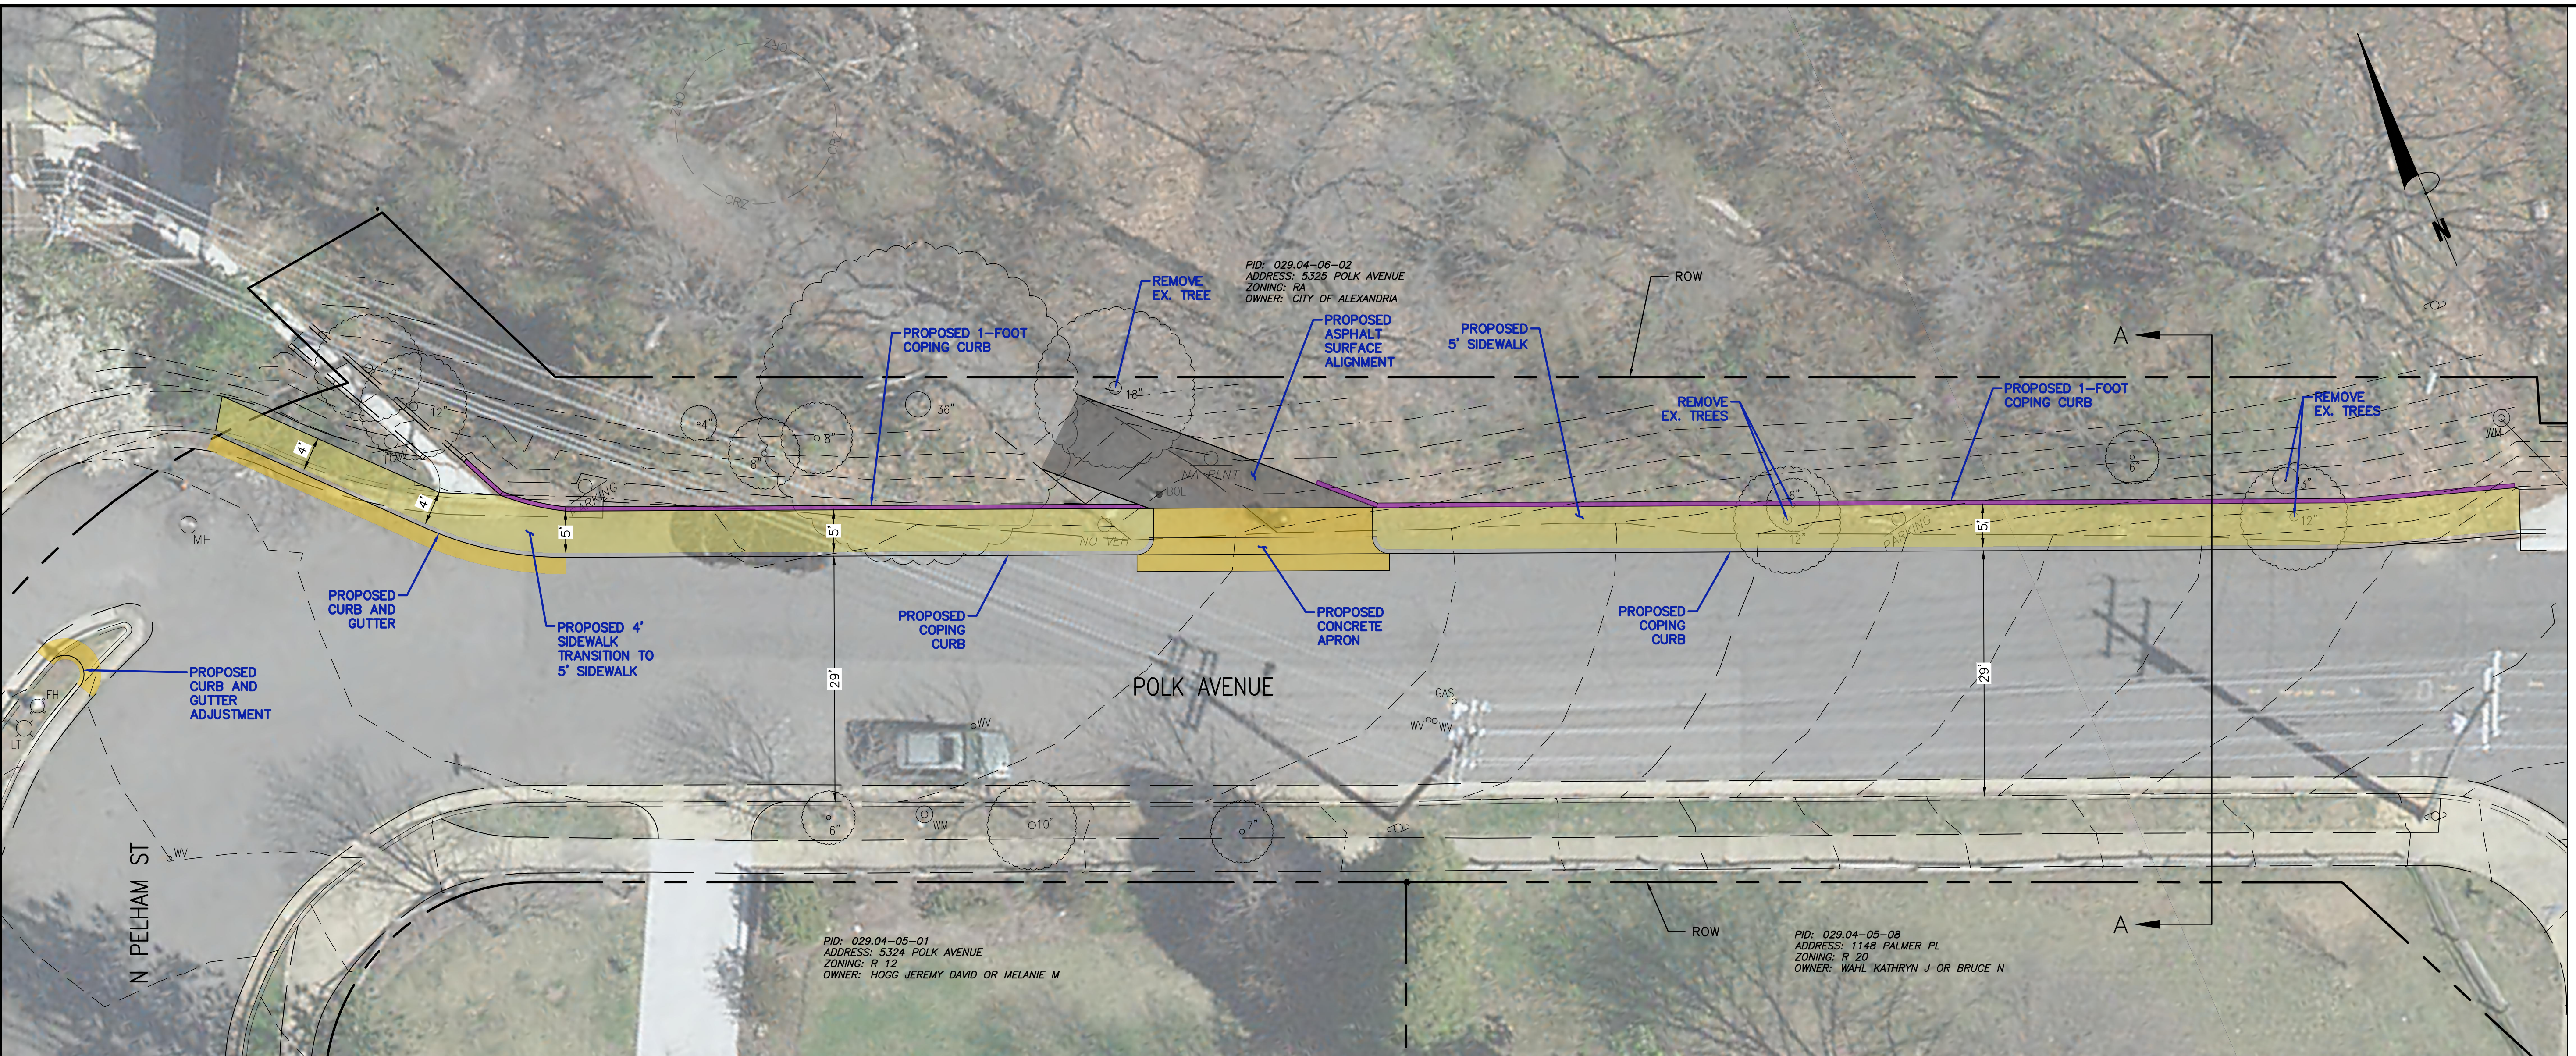

ILLUSTRATIVE CROSS SECTION A-A
NOT TO SCALE

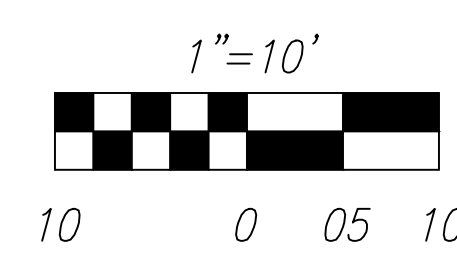

CITY OF ALEXANDRIA, VIRGINIA
DEPARTMENT OF PROJECT IMPLEMENTATION
301 KING STREET
ALEXANDRIA, VIRGINIA 22313

REVISIONS	DATE	DESCRIPTION

ALEXANDRIA PROJECT NO.:	1903017
DATE OF PLAN ISSUANCE:	N/A
CONSULTANT PROJECT ID.:	N/A
DESIGNED BY:	
DRAWN BY:	
CHECKED BY:	
APPROVED BY:	

NOT FOR CONSTRUCTION

CONCEPT PLAN

POLK AVENUE SIDEWALK