

No.	Revision	Date
7.	PER CITY OF ALEXANDRIA COMMENTS	04/26/22

PROGRAMMING AND PLANNING
CIVIL ENGINEERING
LANDSCAPE ARCHITECTURE
SURVEY AND MAPPING
SECURITY CONSULTING

Gordon
4501 Daly Drive
Chantilly, VA 20151
Phone: 703-263-1900
www.gordon.us.com




PLAT SHOWING
TOPOGRAPHICAL SURVEY
OF
ALEXANDRIA WATERFRONT IMPROVEMENTS

SCALE: 1" = 20'
DATE: 12/9/2021
3560-0101

GR III
3560-0101_T002
SHEET 2 OF 57

VIRGINIA COORDINATE SYSTEM NAD 83

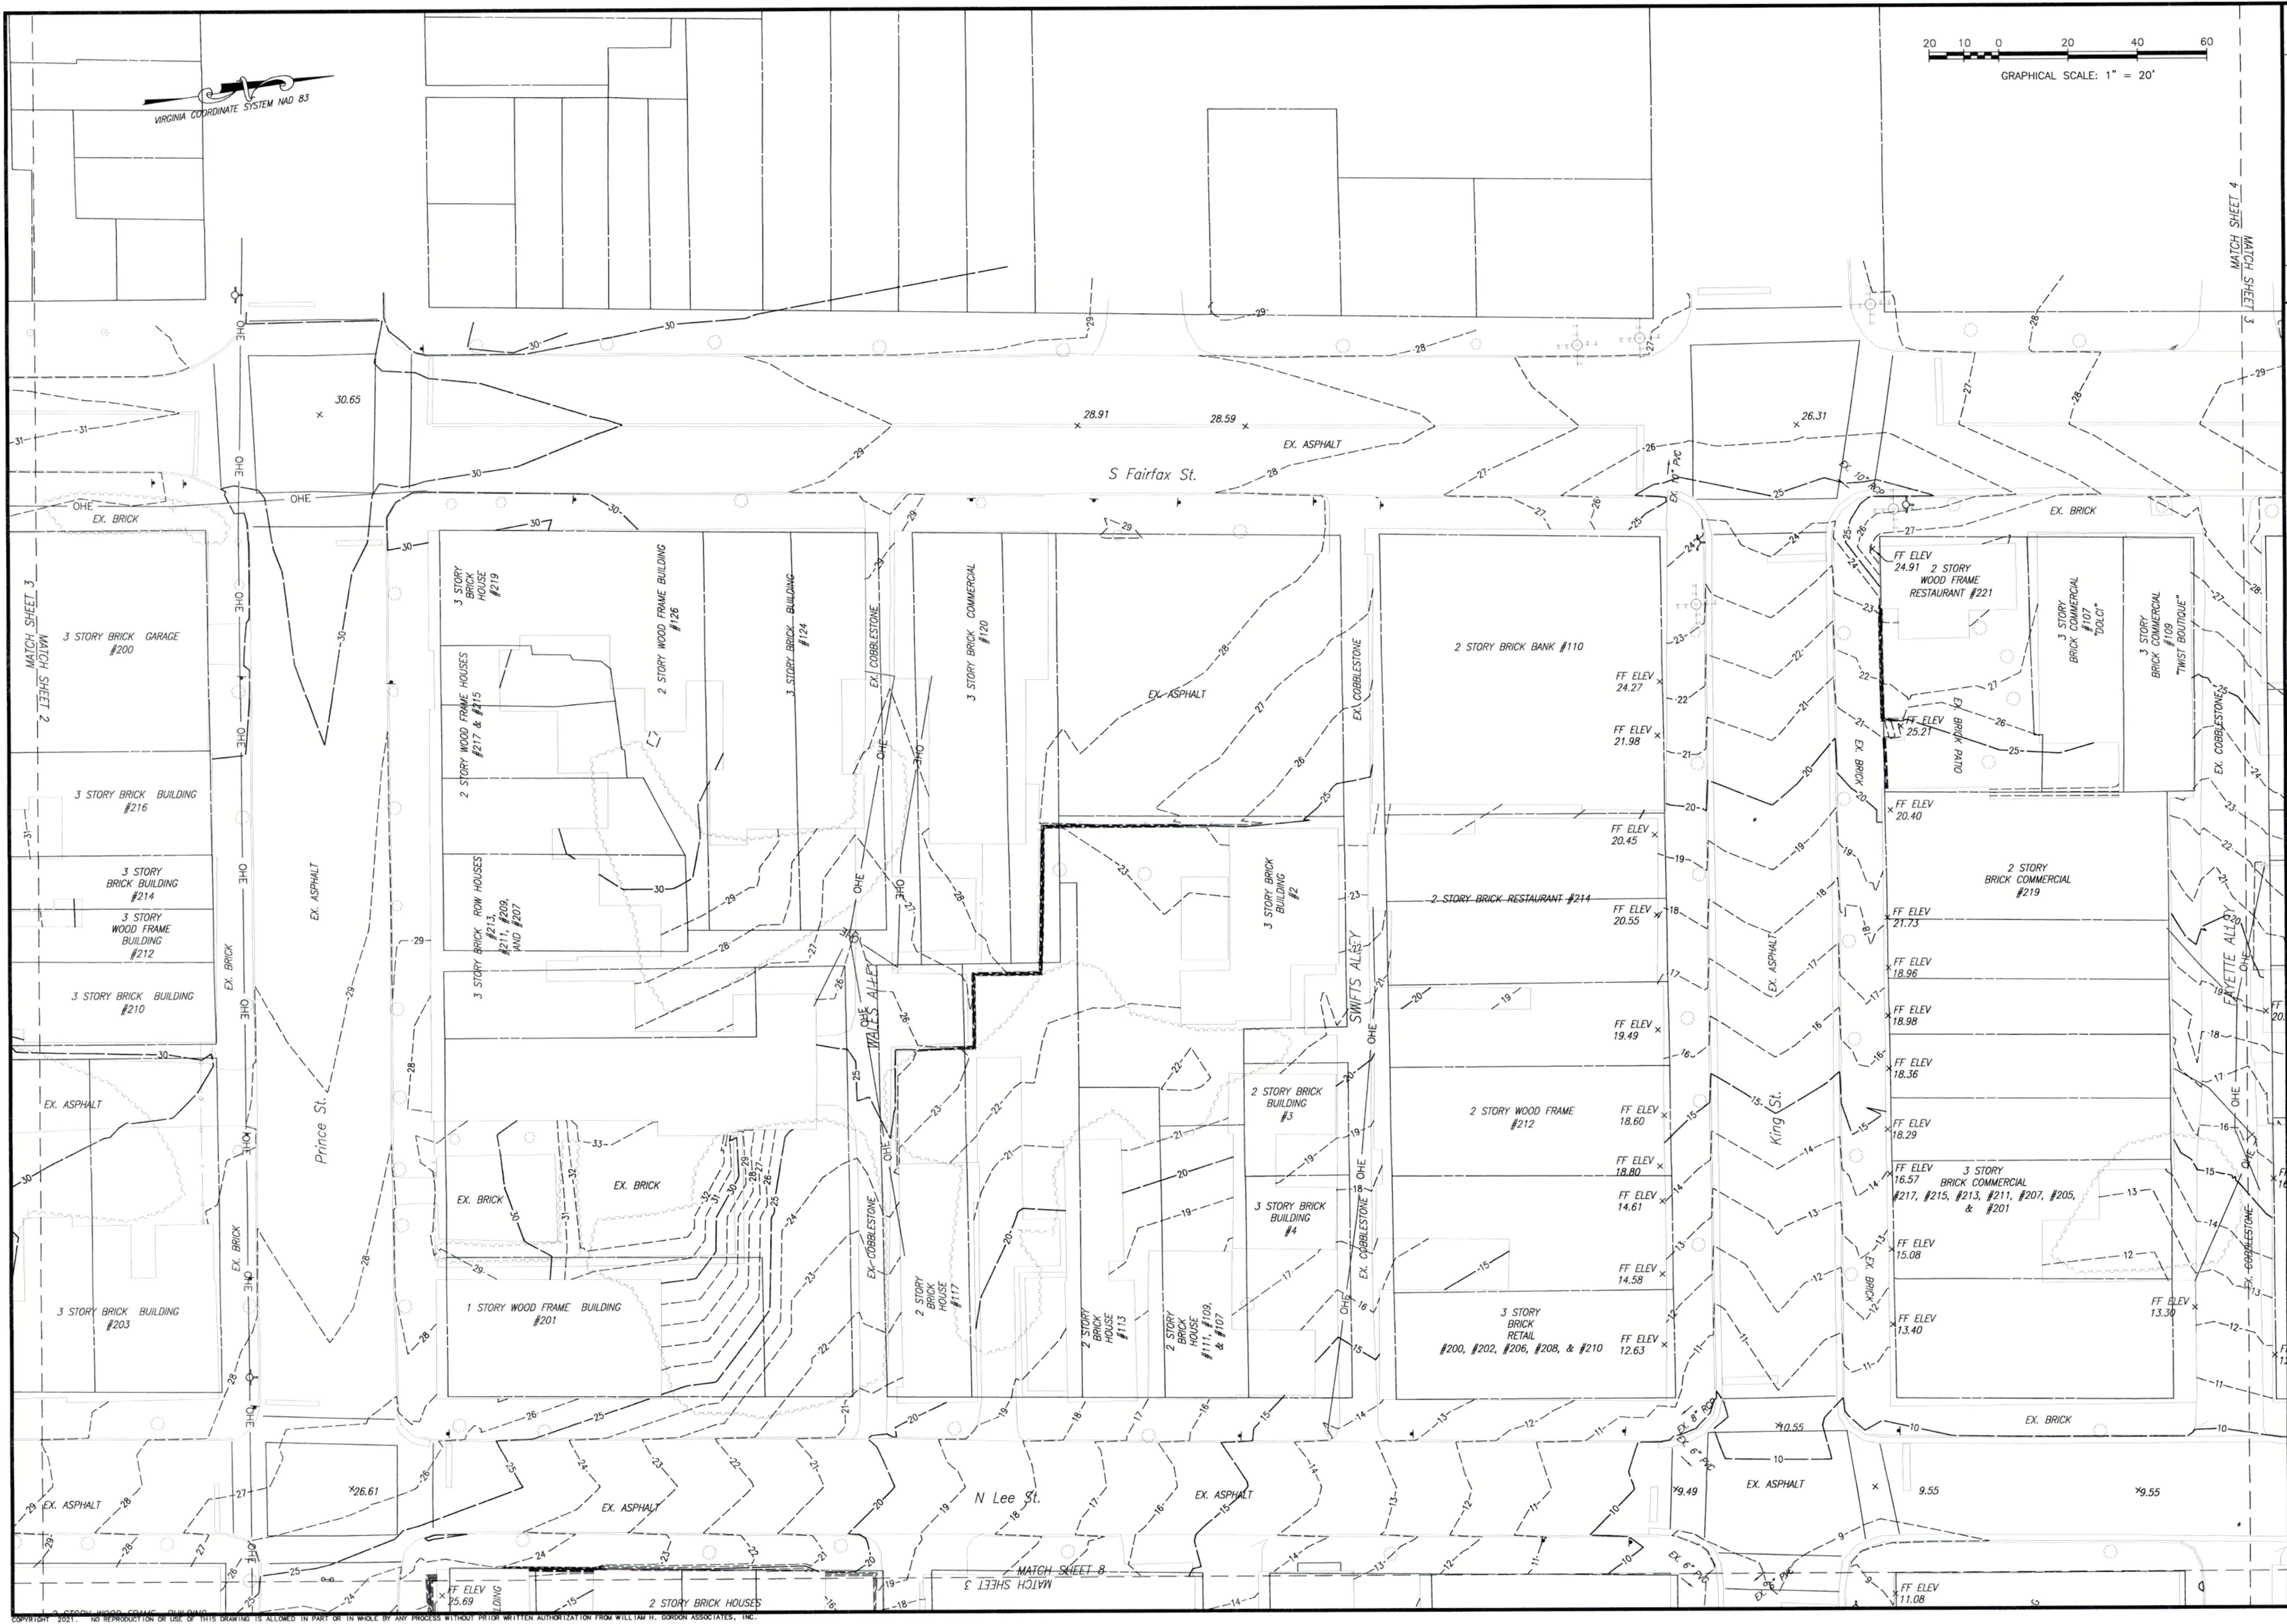

No.	Revision	Date
1.	PER CITY OF ALEXANDRIA COMMENTS	04/26/22

PROGRAMMING AND PLANNING
 CIVIL ENGINEERING
 SURVEYING
 SURVEY AND MAPPING
 SECURITY CONSULTING

Gordon
 4501 Duly Drive
 Chantilly, VA 20151
 Phone: 703-265-1900
 www.gordon.us.com





PLAT SHOWING
TOPOGRAPHICAL SURVEY
 OF
ALEXANDRIA WATERFRONT IMPROVEMENTS

SCALE: 1" = 20'
 DATE: 12/9/2021
 3560-0101

GR III
 3560-0101_T002

SHEET 3 OF 59

VIRGINIA COORDINATE SYSTEM NAD 83

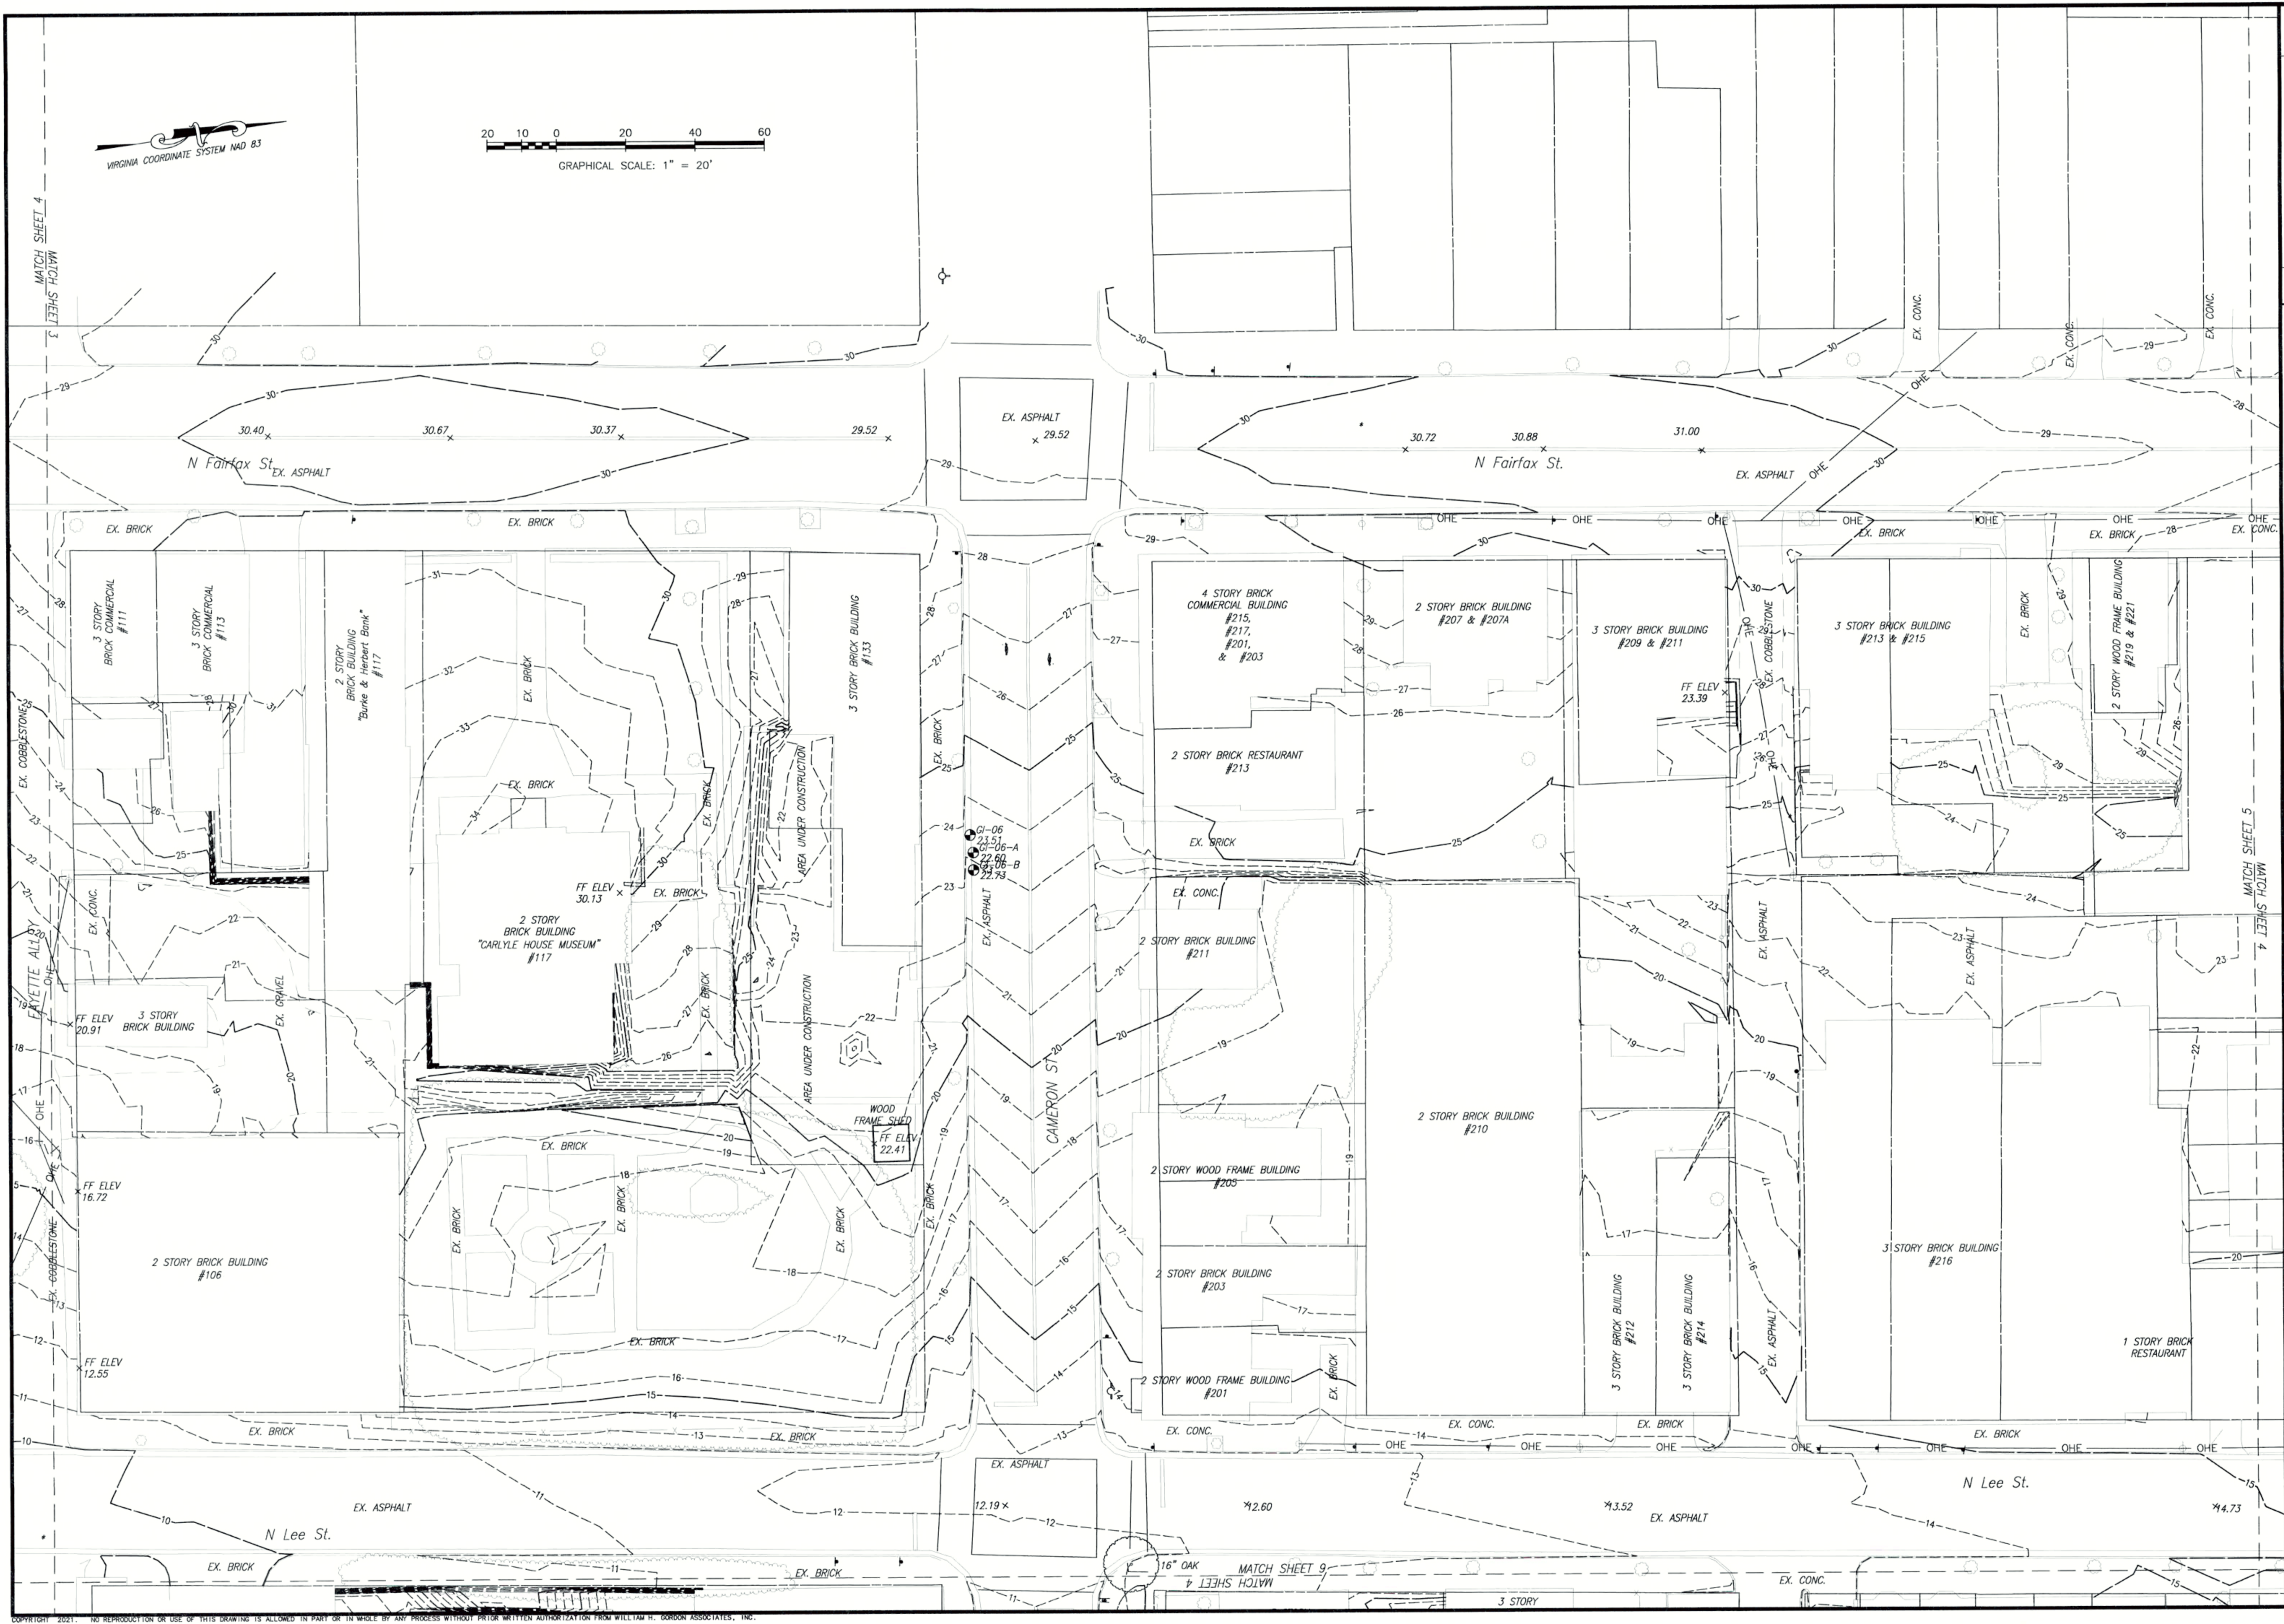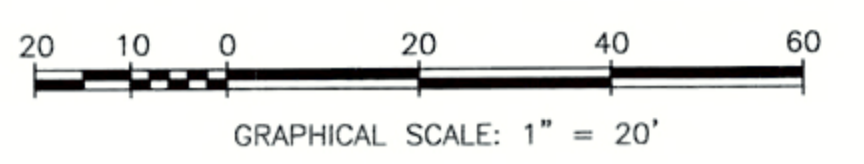

No.	Revision	Date
1.	PER CITY OF ALEXANDRIA COMMENTS	04/26/22

Gordon
 PROGRAMMING AND PLANNING
 LANDSCAPE ARCHITECTURE
 SURVEY AND MAPPING
 SECURITY CONSULTING
 4501 Duly Drive
 Chantilly, VA 20151
 Phone: 703-263-1900
 www.gordon.us.com



PLAT SHOWING
TOPOGRAPHICAL SURVEY
 OF
ALEXANDRIA WATERFRONT IMPROVEMENTS



SCALE: 1" = 20'
 DATE: 12/9/2021
 3560-0101

GR III
 3560-0101_T002

SHEET 4 OF 57

COPYRIGHT 2021. NO REPRODUCTION OR USE OF THIS DRAWING IS ALLOWED IN PART OR IN WHOLE BY ANY PROCESS WITHOUT PRIOR WRITTEN AUTHORIZATION FROM WILLIAM H. GORDON ASSOCIATES, INC.

VIRGINIA COORDINATE SYSTEM NAD 83

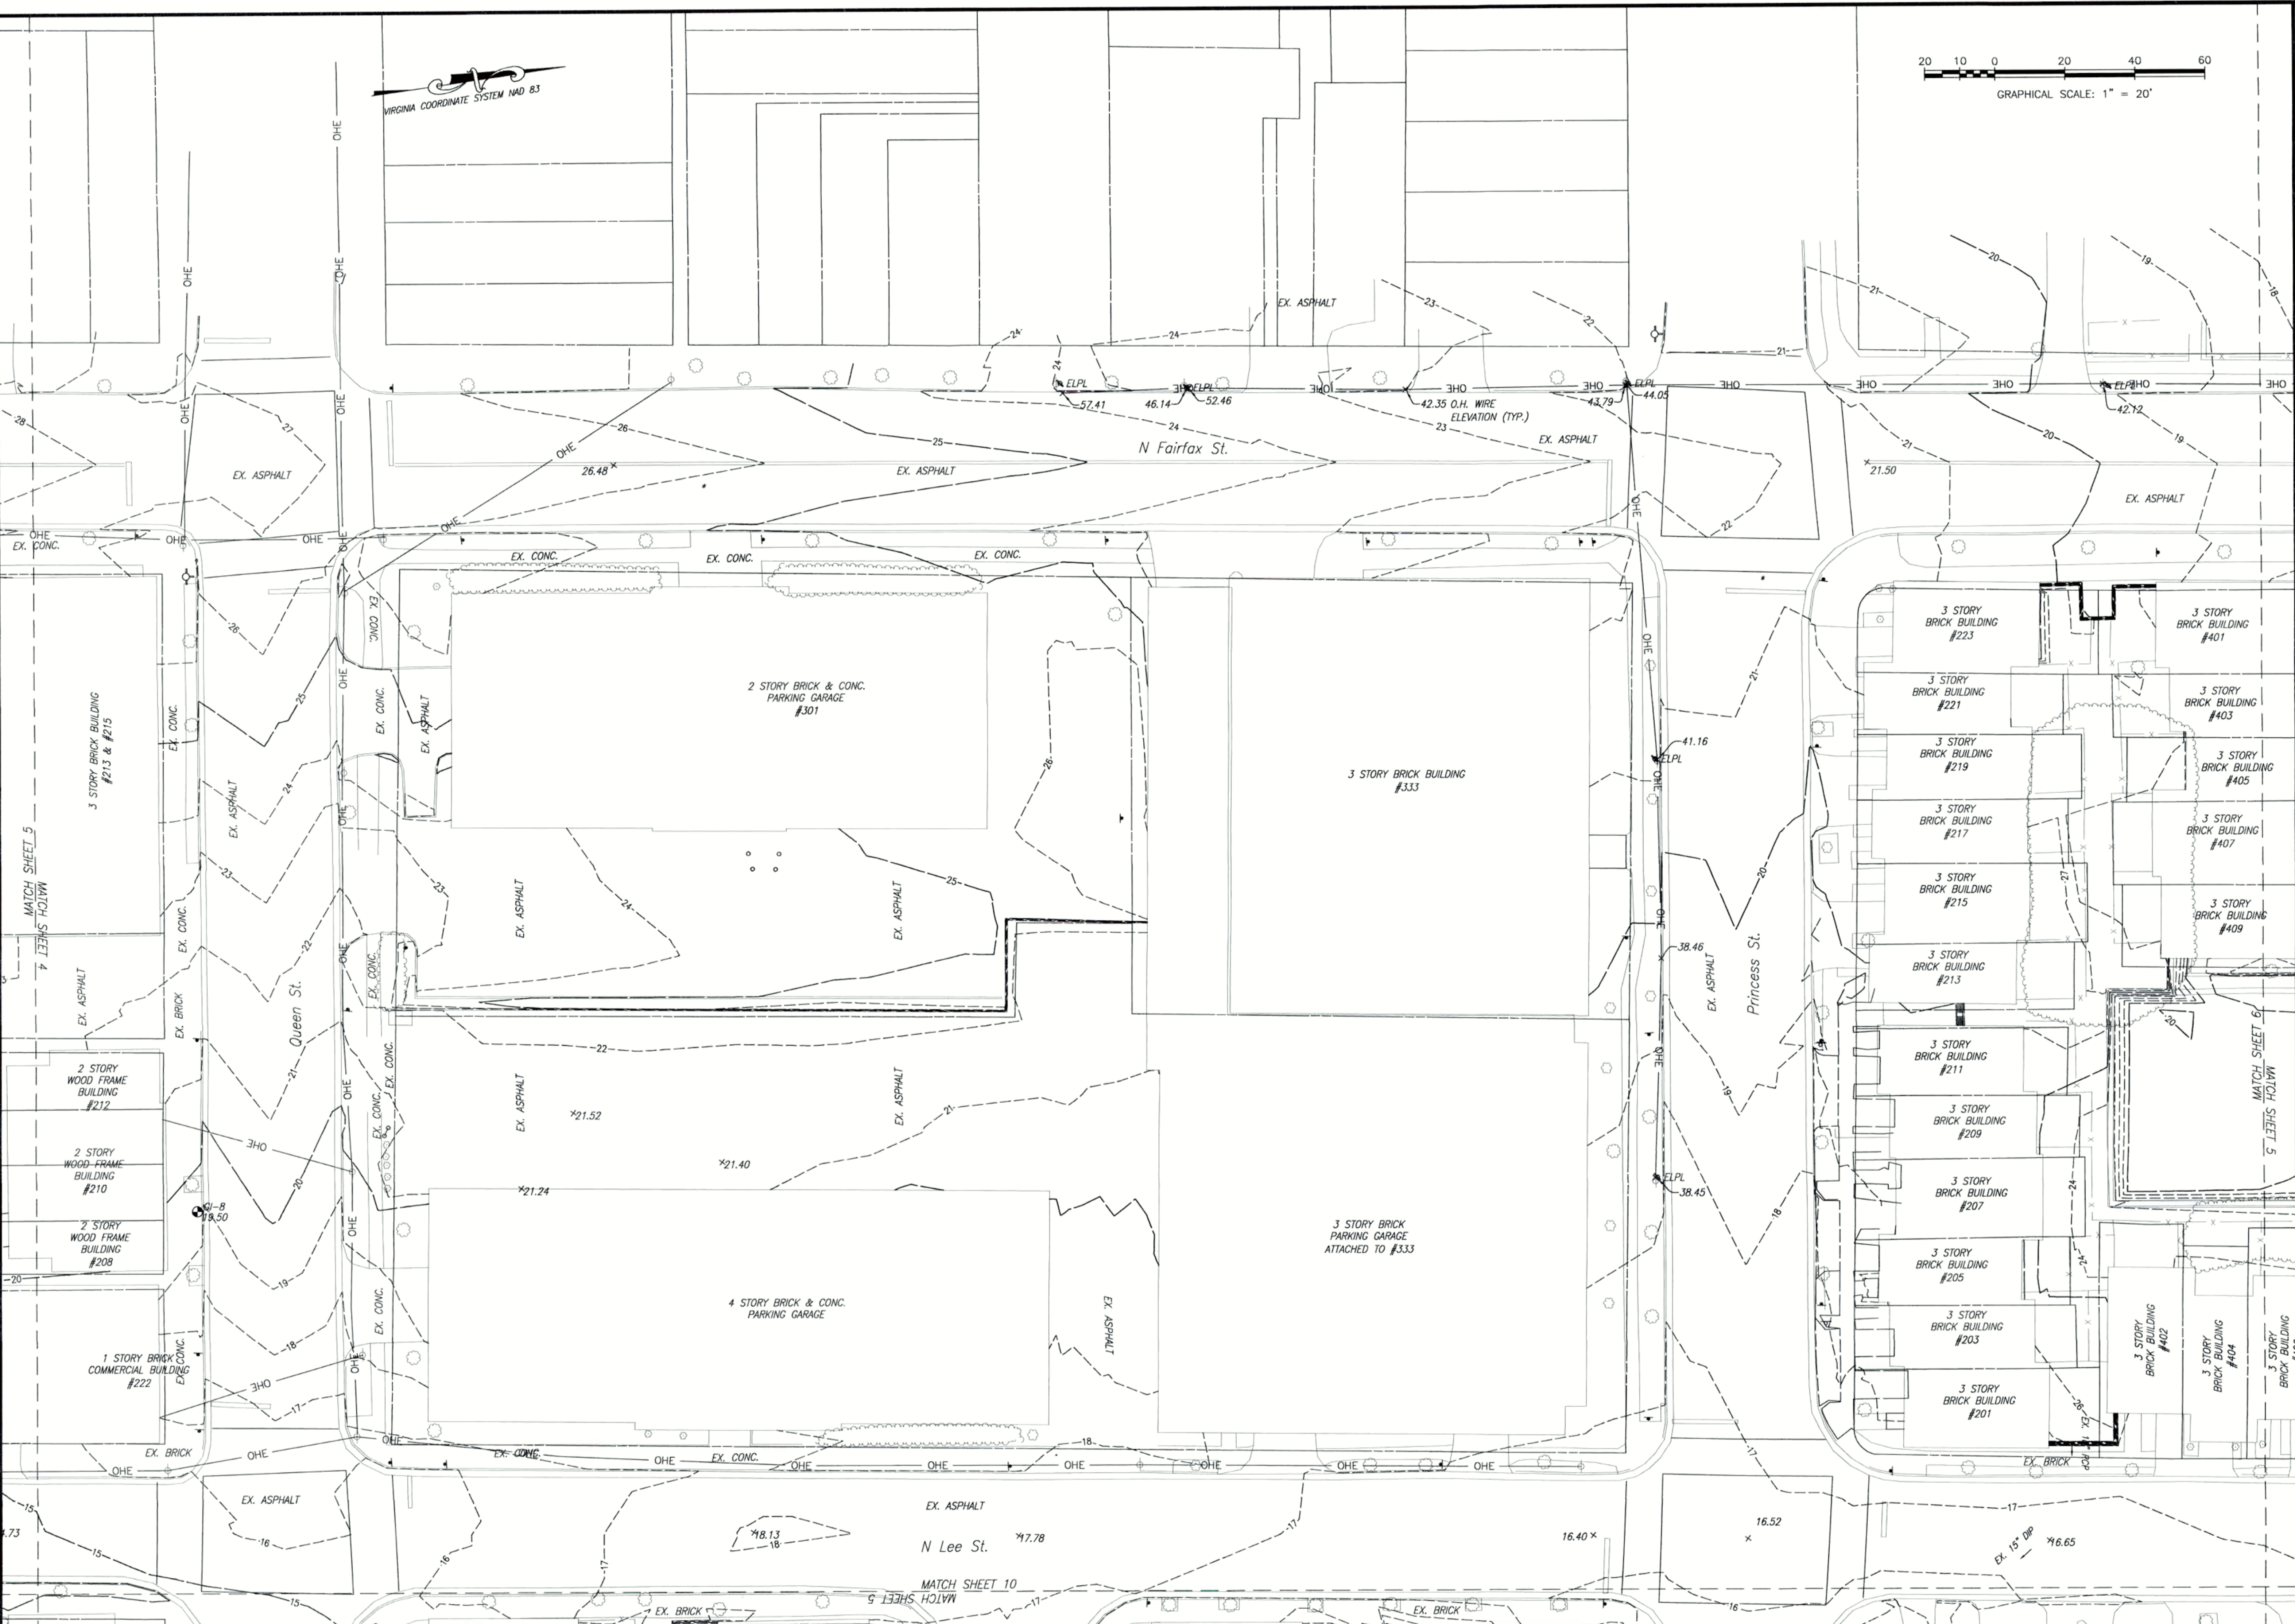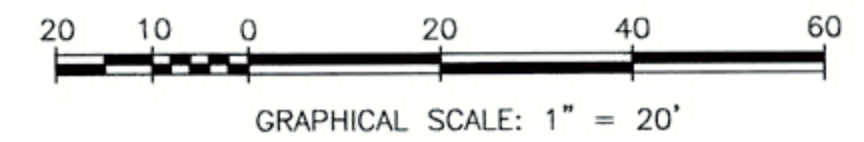

No.	Revision	Date
1.	PER CITY OF ALEXANDRIA COMMENTS	04/26/22

PROGRAMMING AND PLANNING
 CIVIL ENGINEERING
 LANDSCAPE ARCHITECTURE
 SURVEYING AND MAPPING
 SECURITY CONSULTING

Gordon
 4501 Daily Drive
 Charlottesville, VA 22911
 Phone: 703-263-1900
 www.gordon.us.com



PLAT SHOWING
 TOPOGRAPHICAL SURVEY
 OF
ALEXANDRIA WATERFRONT IMPROVEMENTS

SCALE: 1" = 20'
 DATE: 12/9/2021
 3560-0101
 GR III
 3560-0101_T002
 SHEET 5 OF 57

COPYRIGHT 2021. NO REPRODUCTION OR USE OF THIS DRAWING IS ALLOWED IN PART OR IN WHOLE BY ANY PROCESS WITHOUT PRIOR WRITTEN AUTHORIZATION FROM WILLIAM H. GORDON ASSOCIATES, INC.

