
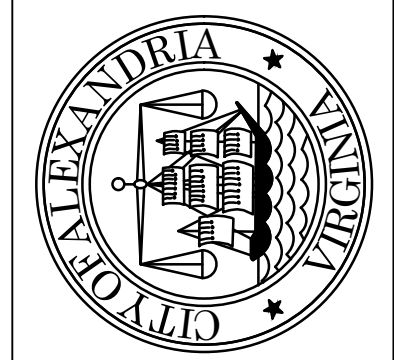
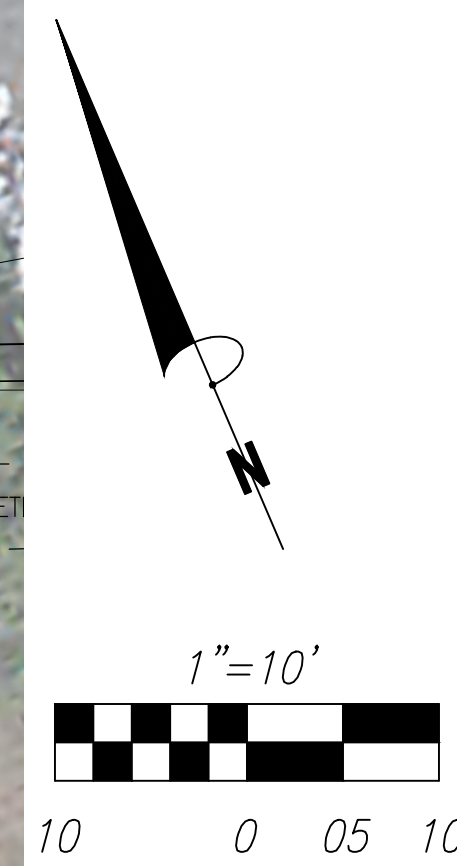
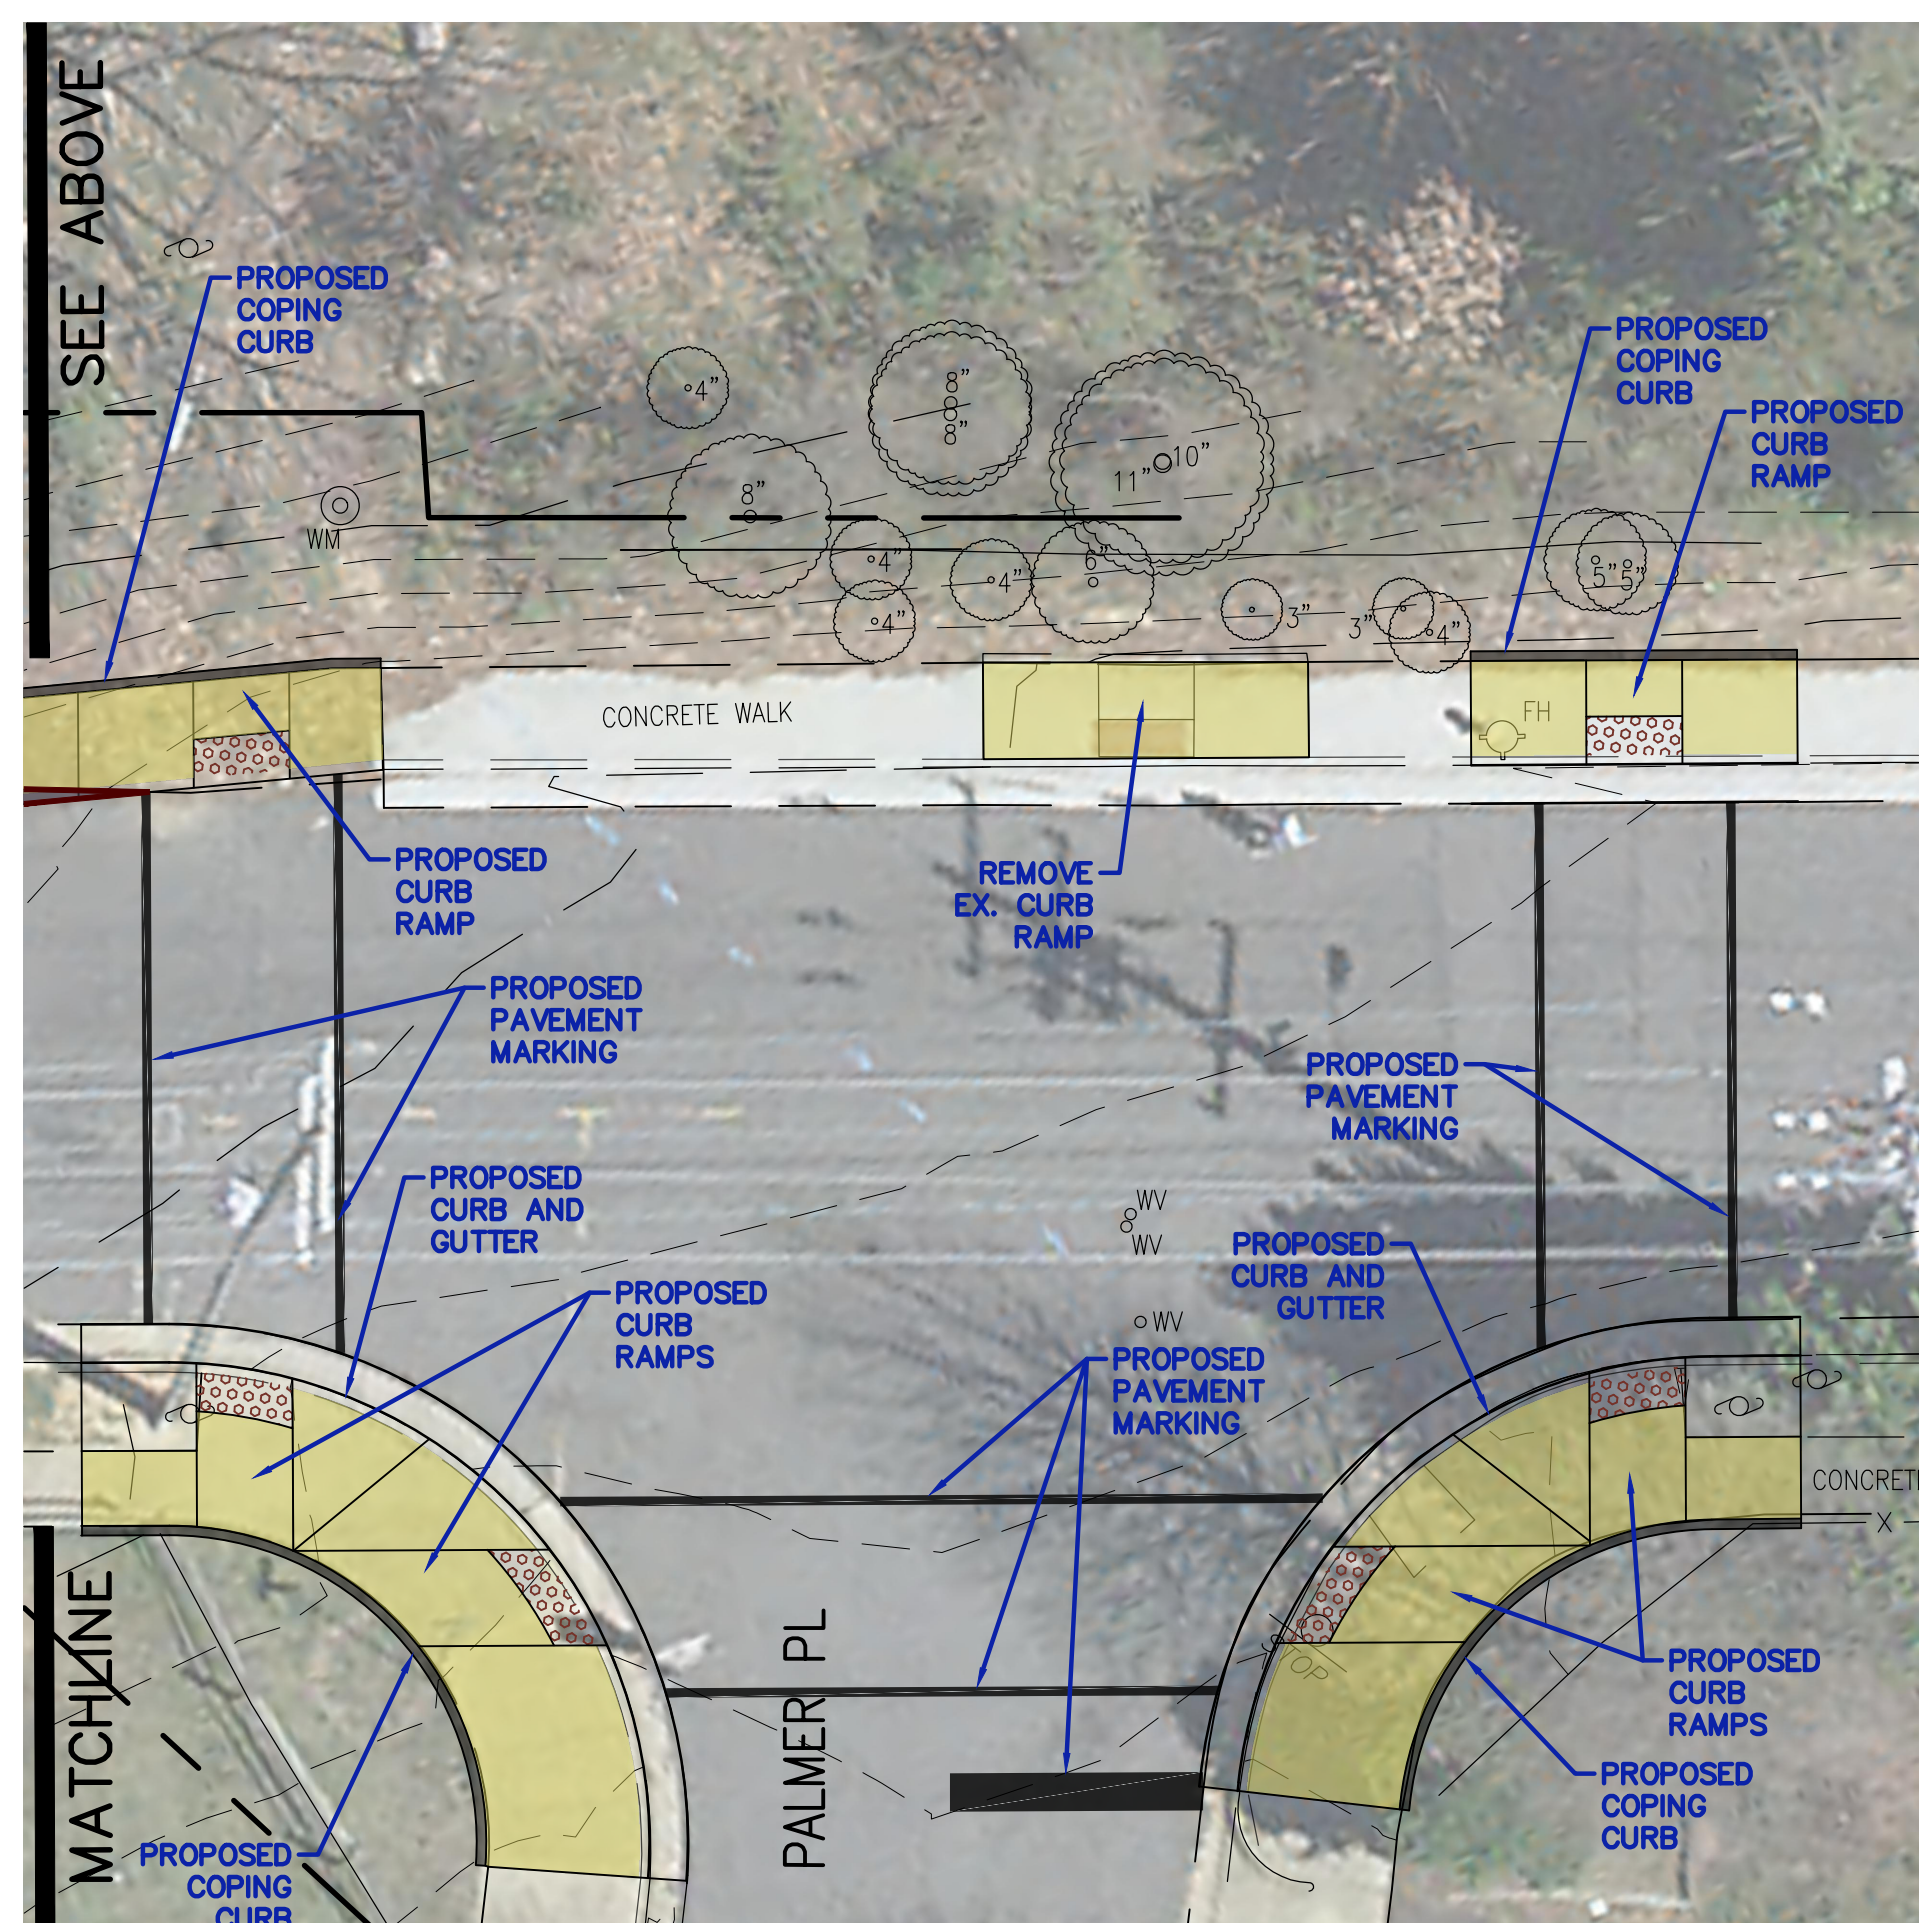
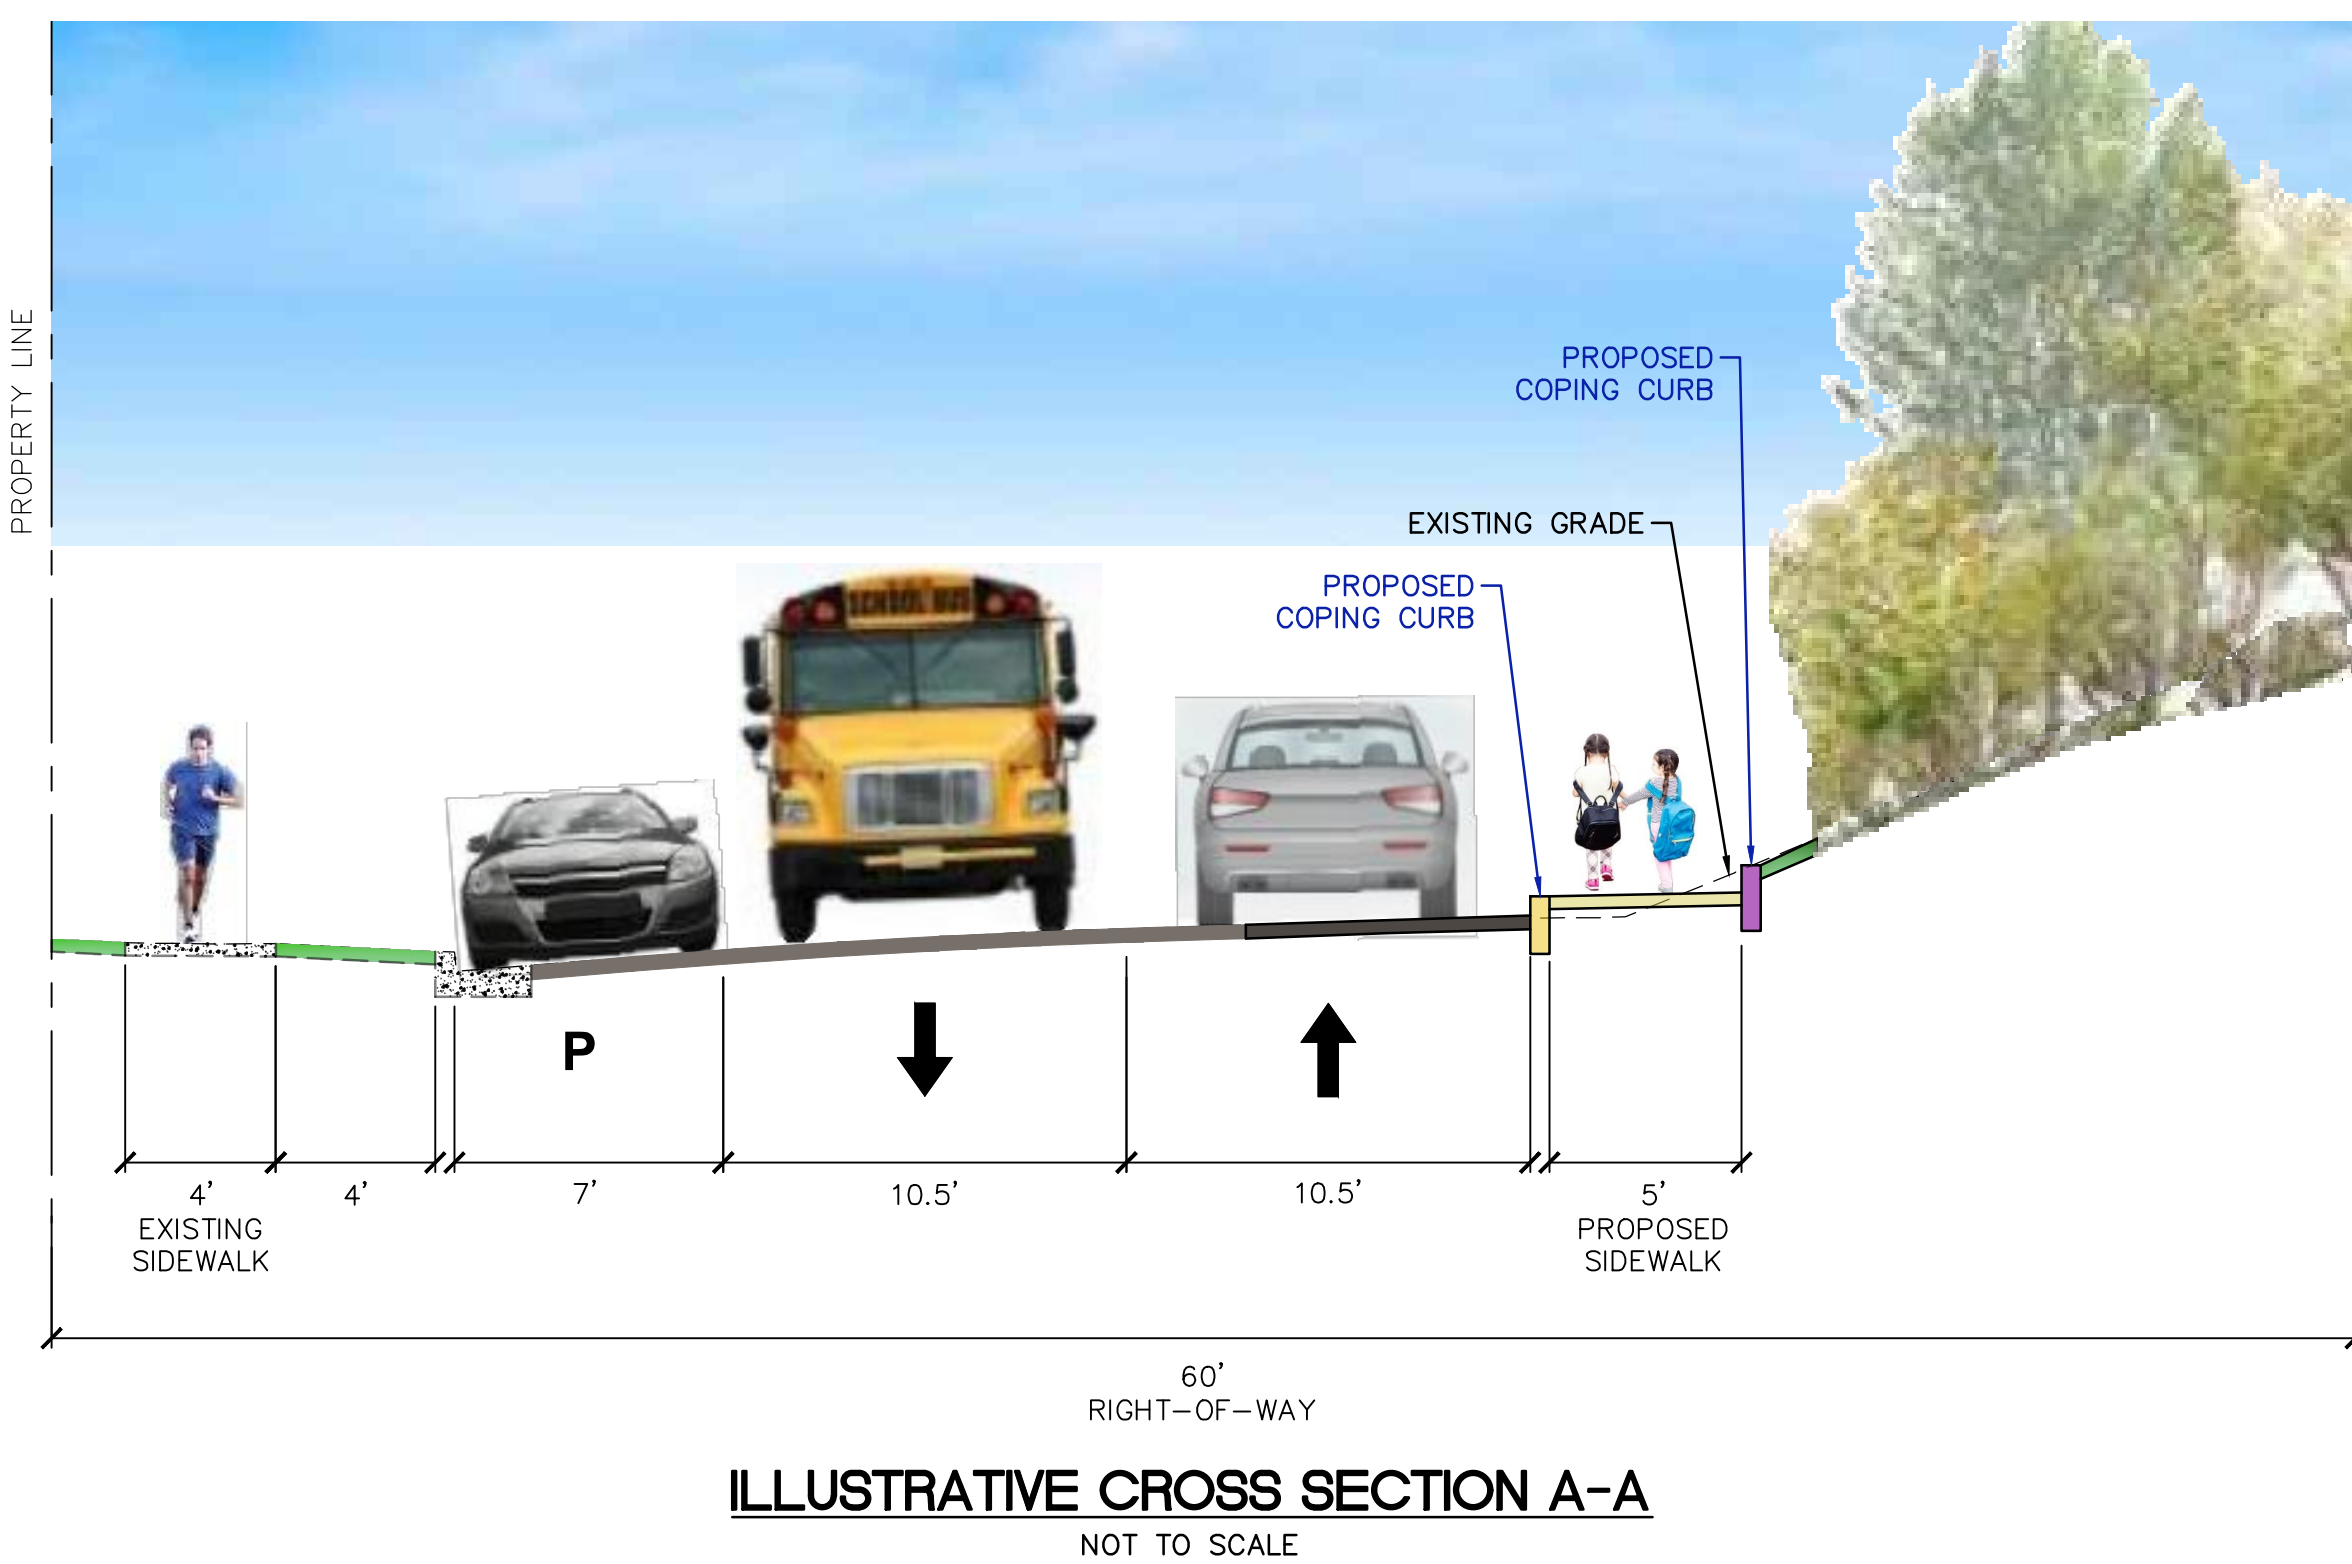


c:\Users\murphyng\OneDrive - City of Alexandria\1903017 - Polk Avenue Sidewalk\200_Design\203_Technical\CAD_Sheets\2022-07-11_Polk_Ave-Concept_dwg_PLOTTED: 7/11/2022 5:56:37 PM BY MURPHY NG

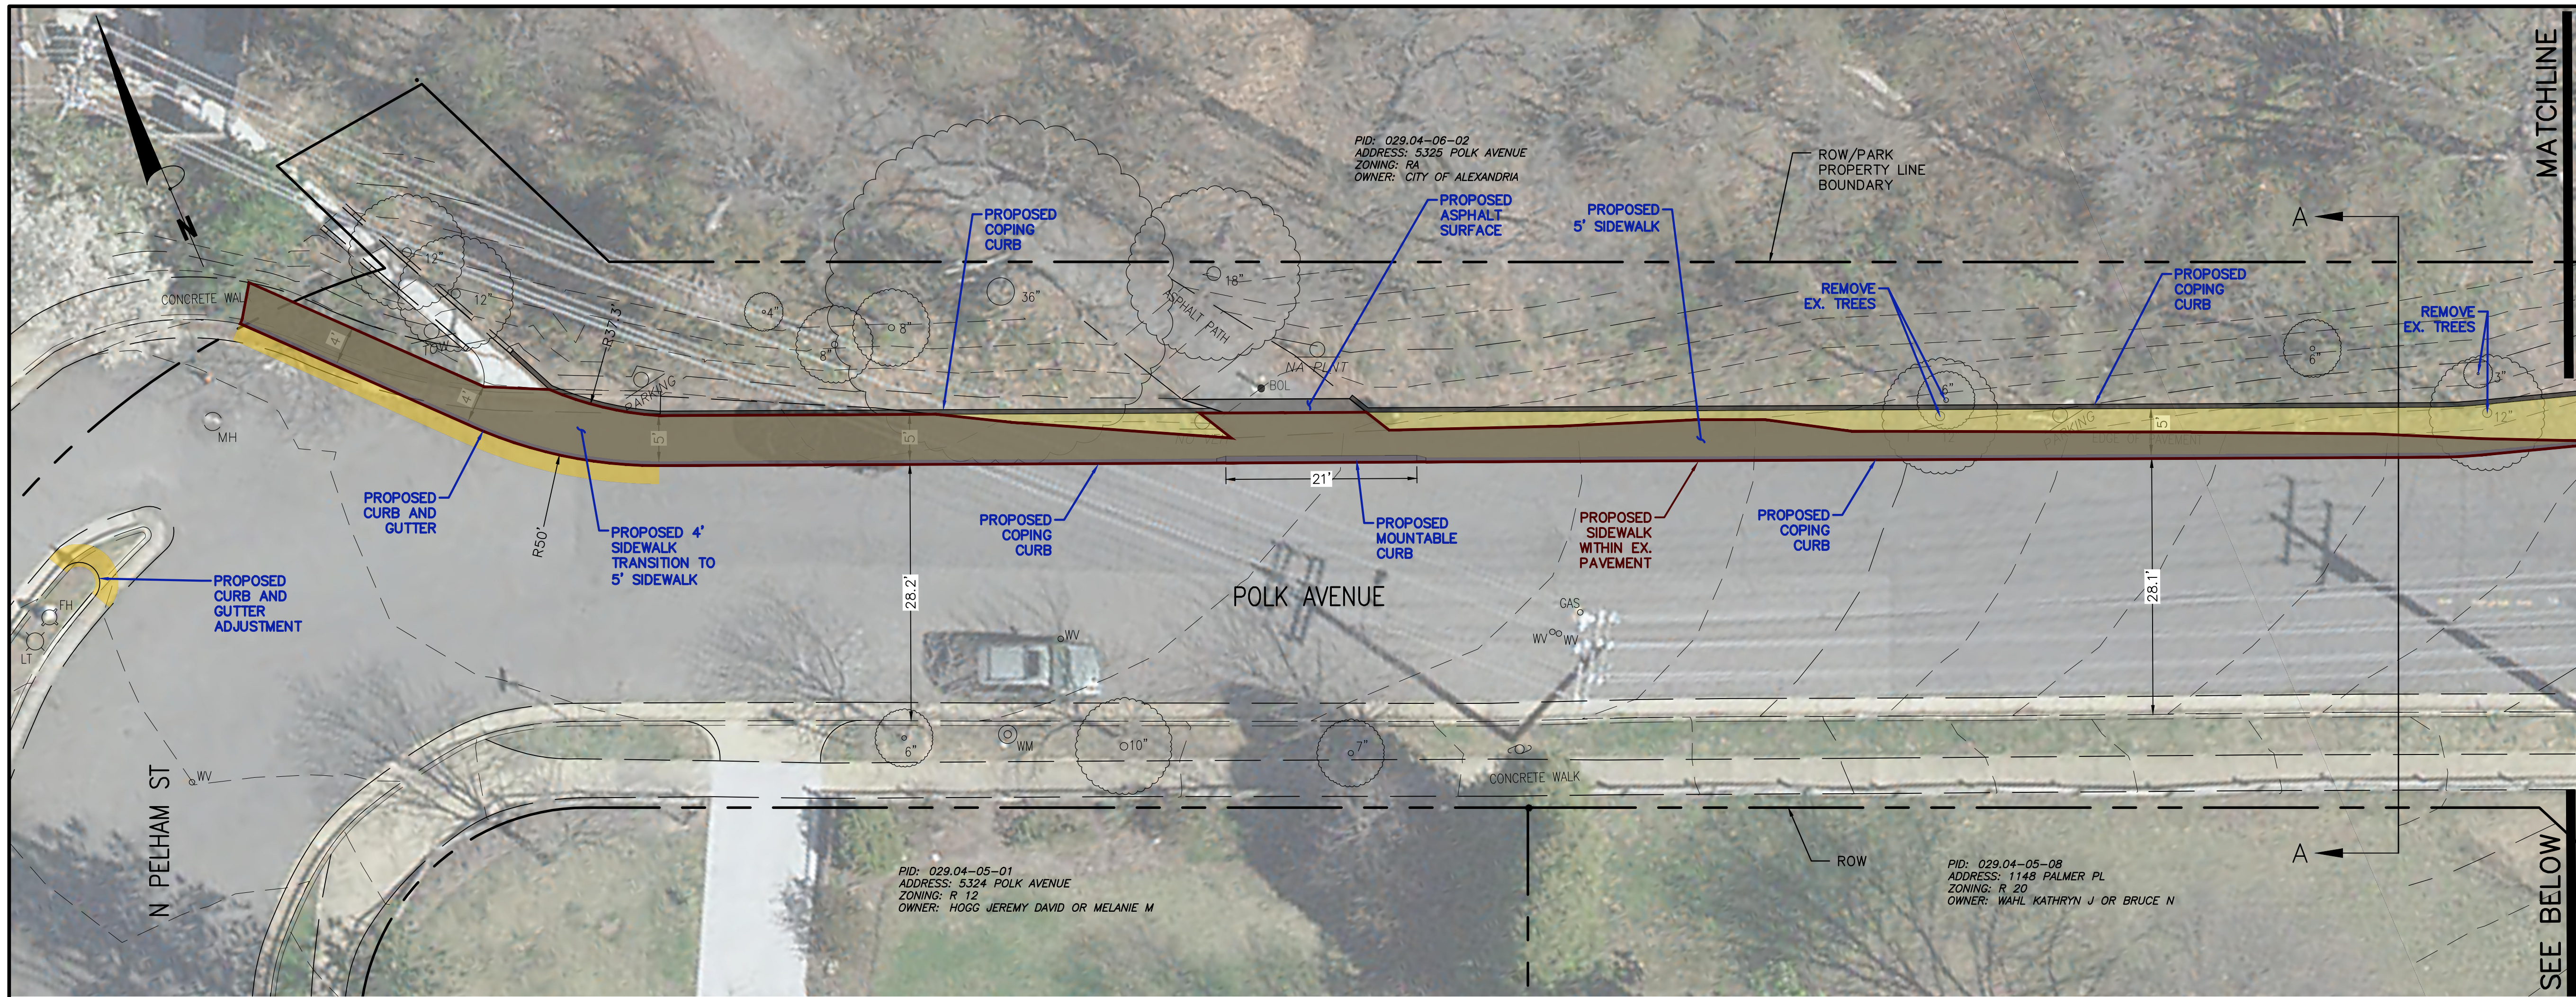

CITY OF ALEXANDRIA, VIRGINIA
 DEPARTMENT OF PROJECT IMPLEMENTATION
 301 KING STREET
 ALEXANDRIA, VIRGINIA 22313

REVISIONS	DESCRIPTION
BY	
DATE	

ALEXANDRIA PROJECT NO.:	1903017
DATE OF PLAN ISSUANCE:	N/A
CONSULTANT PROJECT ID.:	N/A
DESIGNED BY:	
DATE:	07/11/22
DRAWN BY:	
DATE:	07/11/22
CHECKED BY:	
DATE:	07/11/22
APPROVED BY:	
DATE:	07/11/22

NOT FOR CONSTRUCTION

**CONCEPT PLAN
 (REVISED)**

SHEET
 1 of 1
 SCALE 1" = 10'

POLK AVENUE SIDEWALK